


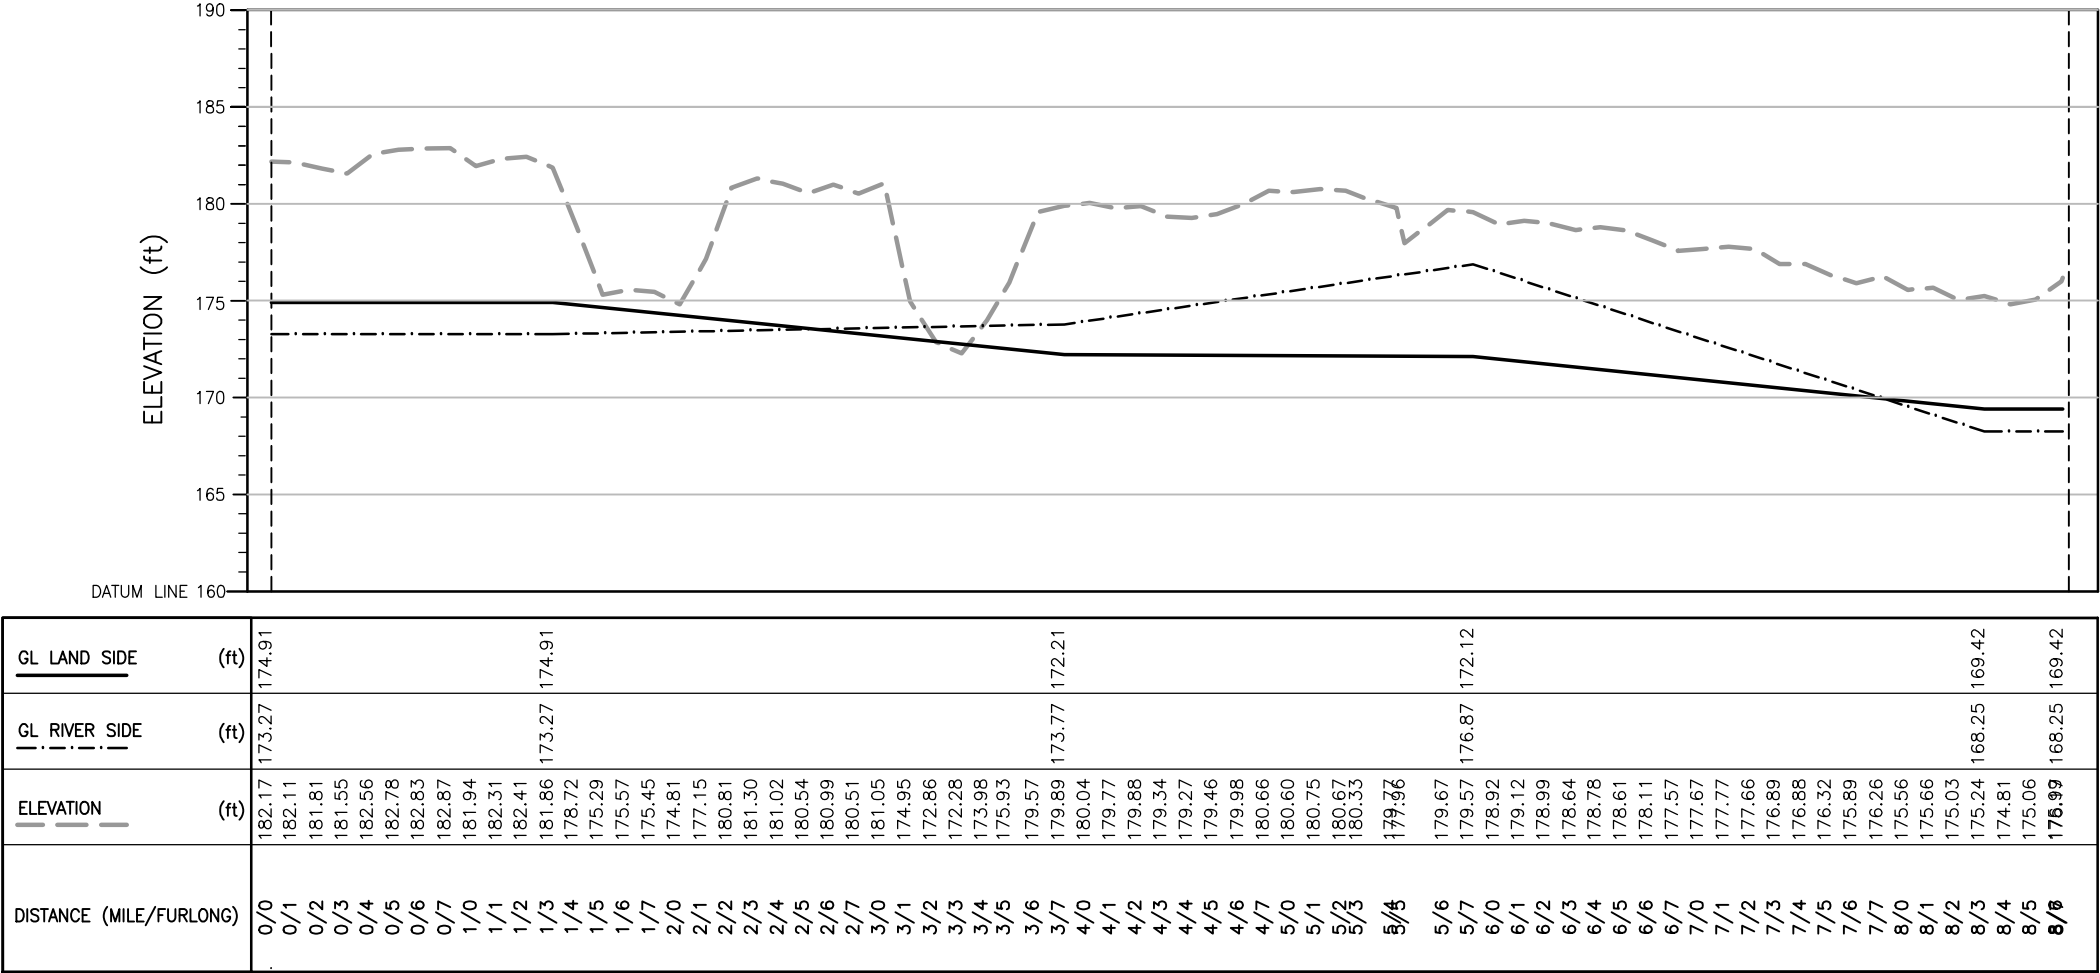


PROFILE

LEGEND:

- GL LAND SIDE
- GL RIVER SIDE
- ELEVATION

NOTE:
1 MILE = 8 FURLONG
1 FURLONG = 660 FEET

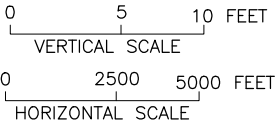

(SHEET 1 OF 1)

CLIENT:  IRRIGATION DEPARTMENT GOVERNMENT OF SINDH		 SINDH RESILIENCE PROJECT SINDH IRRIGATION DEPARTMENT							DRAWN	AA	IRRIGATION DEPARTMENT RAIDERO BUND MILE 0-0 TO 8-7 FIRST DEFENCE LINE LONGITUDINAL PROFILE DISTANCE 0/0 TO DISTANCE 8/7		
									CHECKED				
									RECOMMENDED				
			REV.	DATE	DESCRIPTION	BY	CKD.	APPR.	APPROVED		DATE	DWG. NO.	REV. 0