


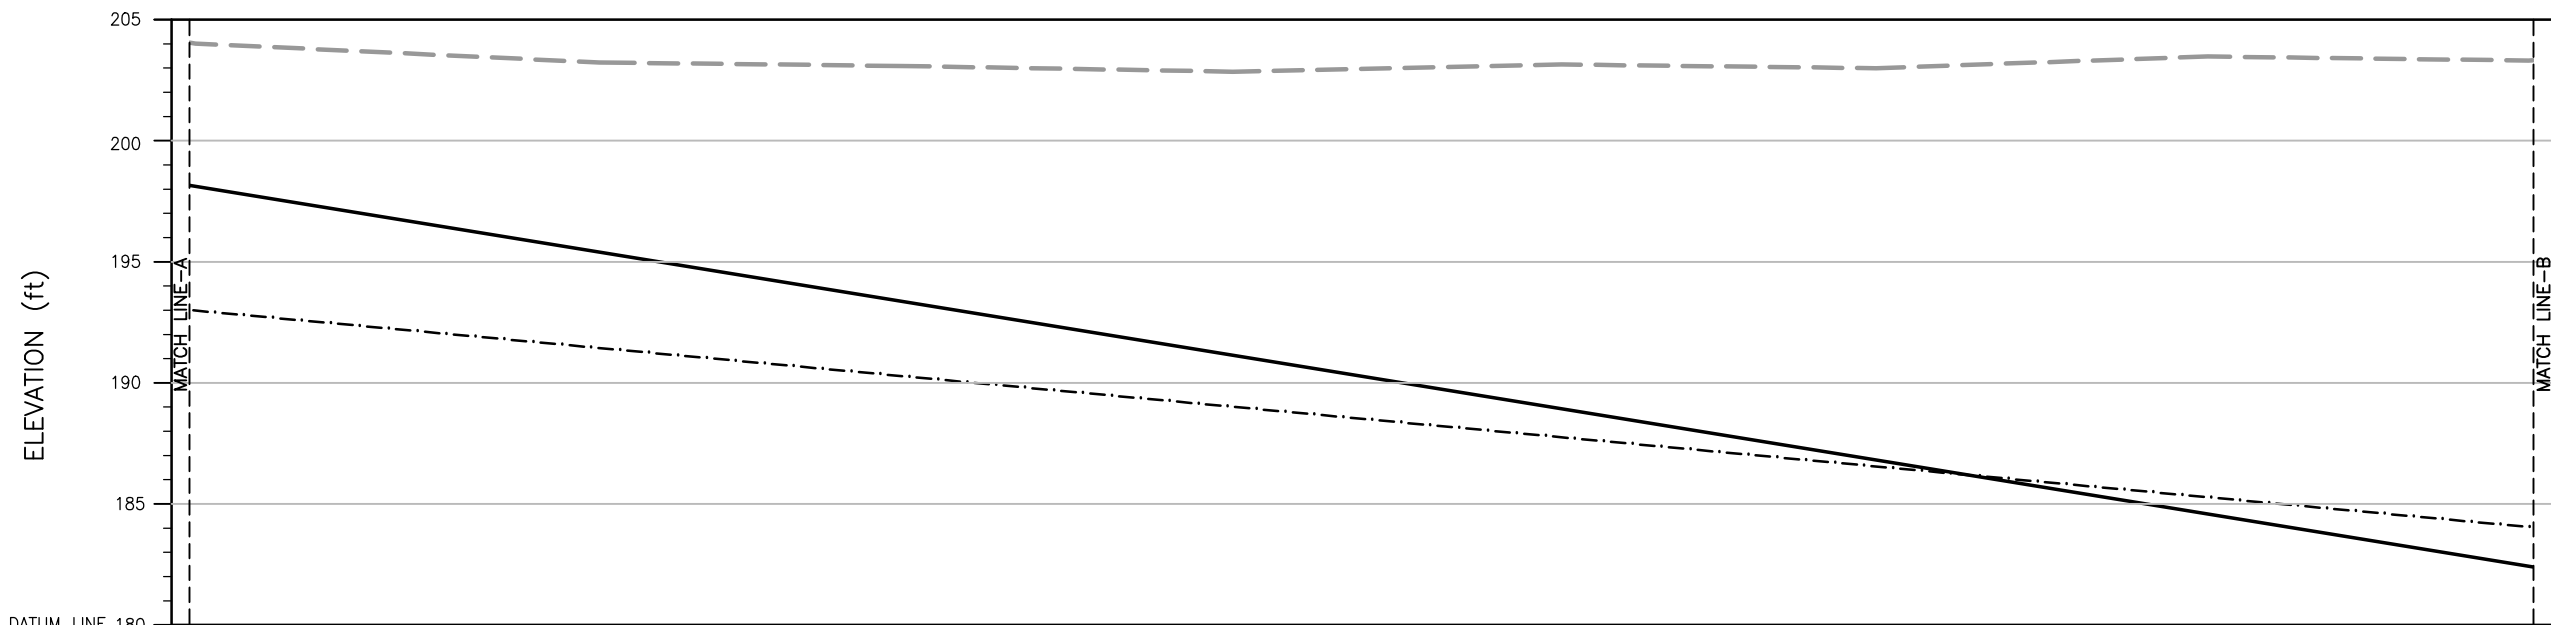

GL LAND SIDE (ft)								
GL RIVER SIDE (ft)								
ELEVATION (ft)	204.00	203.22	203.08	202.84	203.14	202.98	203.47	203.30
DISTANCE (MILE/FURLONG)	1/0	1/1	1/2	1/3	1/4	1/5	1/6	1/7

PROFILE

LEGEND:

- GL LAND SIDE
- GL RIVER SIDE
- ELEVATION



NOTE:
1 MILE = 8 FURLONG
1 FURLONG = 660 FEET

(SHEET 2 OF 3)

CLIENT:  IRRIGATION DEPARTMENT GOVERNMENT OF SINDH		 SINDH RESILIENCE PROJECT SINDH IRRIGATION DEPARTMENT						DRAWN	AA	IRRIGATION DEPARTMENT RING BUND MILE 0-2 TO 1-2 FIRST DEFENCE LINE LONGITUDINAL PROFILE DISTANCE 1/0 TO DISTANCE 1/7		
								CHECKED				
								RECOMMENDED				
			REV.	DATE	DESCRIPTION	BY	CKD.	APPR.	APPROVED	DATE	DWG. NO.	REV. 0