



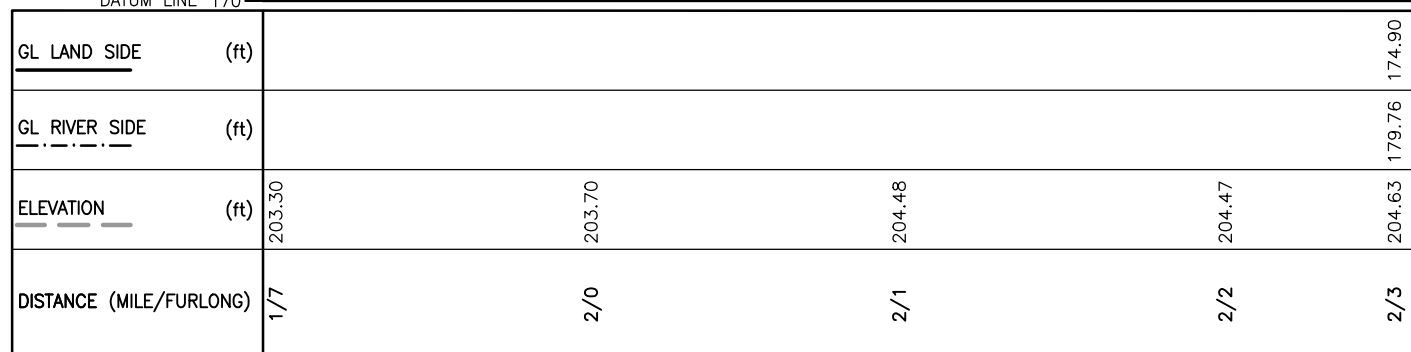

LEGEND:

NOTE:
1 MILE = 8 FURLONG
1 FURLONG = 660 FEET

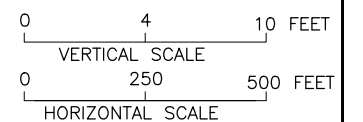

CLIENT:



IRRIGATION DEPARTMENT
GOVERNMENT OF SINDH



SINDH RESILIENCE PROJECT
SINDH IRRIGATION DEPARTMENT

						DRAWN	AA	IRRIGATION DEPARTMENT RING BUND MILE 0-2 TO 1-2 FIRST DEFENCE LINE LONGITUDINAL PROFILE DISTANCE 1/7 TO DISTANCE 2/3		
						CHECKED				
						RECOMMENDED				
REV.	DATE	DESCRIPTION	BY	CKD.	APPR.	APPROVED		DATE	DWG. NO.	REV. 0