


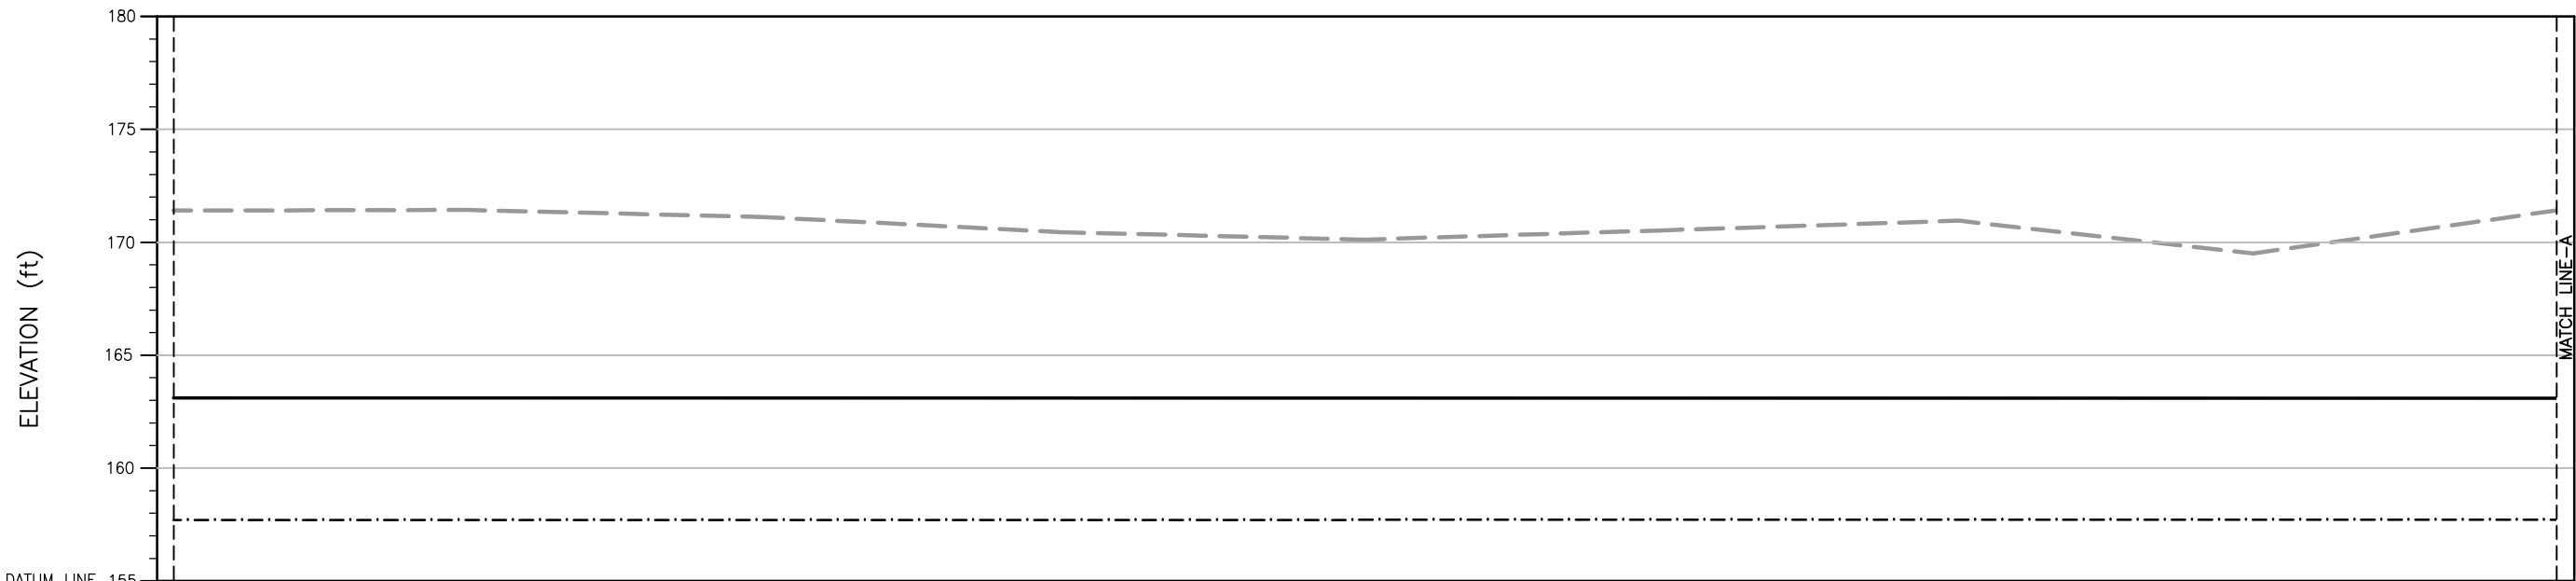

GL LAND SIDE	(ft)	163.10																		
GL RIVER SIDE	(ft)	157.70																		
ELEVATION	(ft)	171.40	171.43	171.12	170.44	170.11	170.52	170.95	169.50	171.40										
DISTANCE (MILE/FURLONG)		0/0	0/1	0/2	0/3	0/4	0/5	0/6	0/7	1/0										

PROFILE

LEGEND:

- GL LAND SIDE
- GL RIVER SIDE
- ELEVATION



NOTE:
1 MILE = 8 FURLONG
1 FURLONG = 660 FEET

(SHEET 1 OF 3)

CLIENT:  IRRIGATION DEPARTMENT GOVERNMENT OF SINDH		 SINDH RESILIENCE PROJECT SINDH IRRIGATION DEPARTMENT																								
			REV.	DATE	DESCRIPTION	BY	CKD.	APPR.	APPROVED																	
												DRAWN		AA	IRRIGATION DEPARTMENT S.M. BUND MILE 0-0 TO 3-2 FIRST DEFENCE LINE LONGITUDINAL PROFILE DISTANCE 0/0 TO DISTANCE 1/0				DATE		DWG. NO.	REV. 0				
												CHECKED														
												RECOMMENDED														