


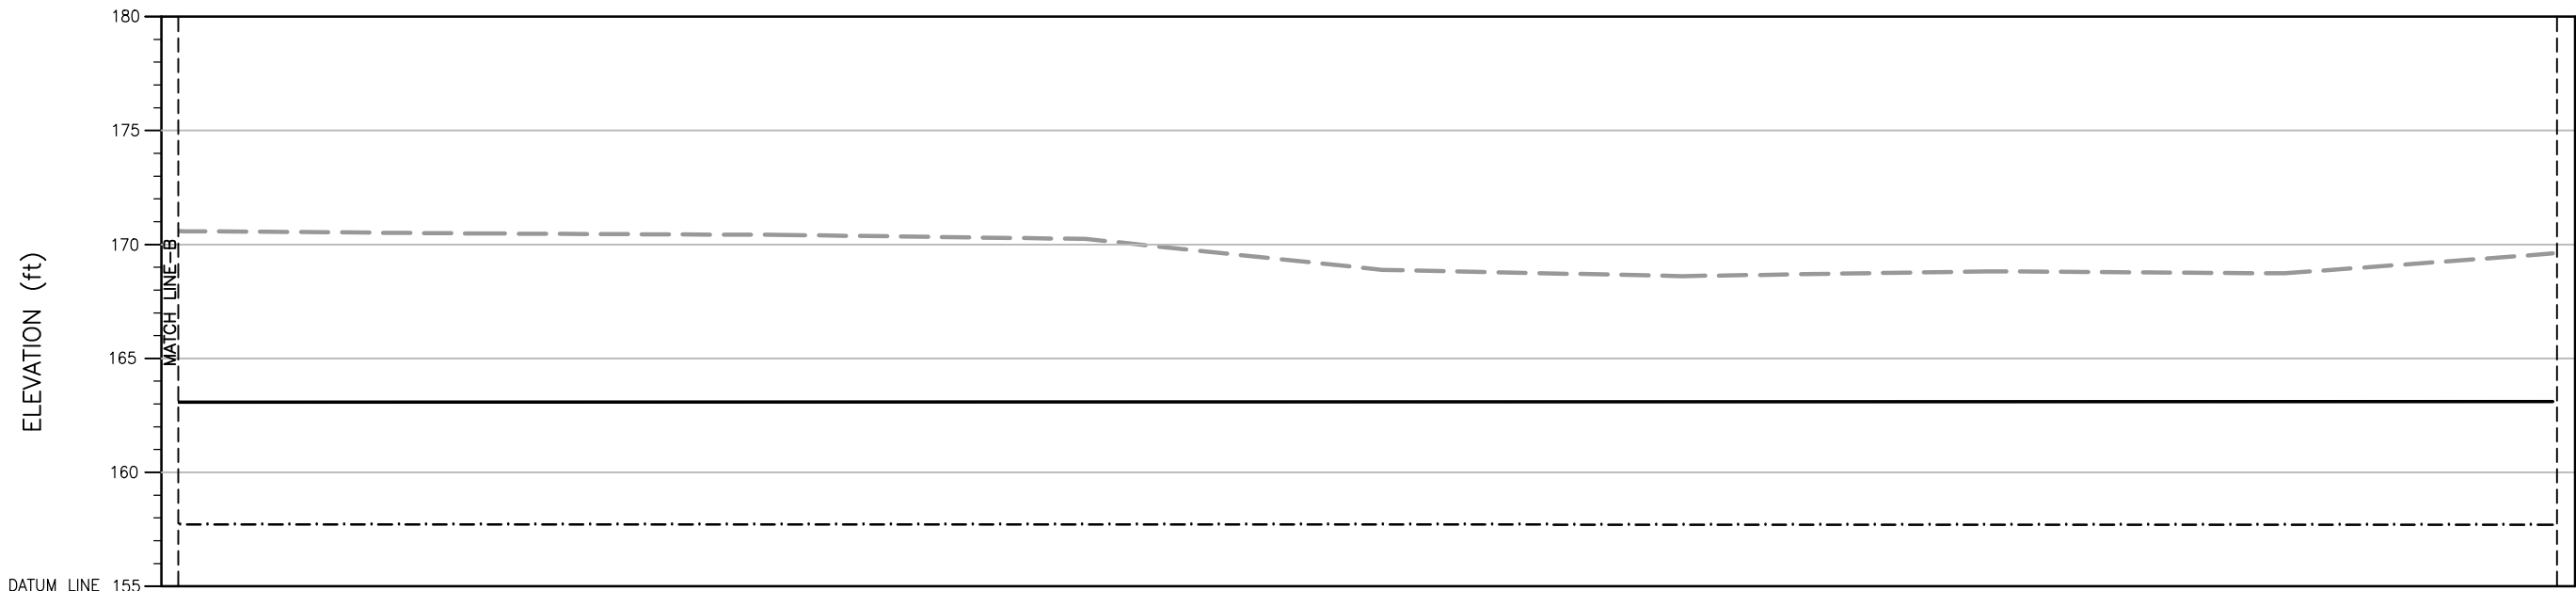


GL LAND SIDE (ft)										163.10
GL RIVER SIDE (ft)										157.70
ELEVATION (ft)	170.58	170.48	170.41	170.24	168.88	168.61	168.82	168.73		169.60
DISTANCE (MILE/FURLONG)	2/0	2/1	2/2	2/3	2/4	2/5	2/6	2/7		3/0

PROFILE

LEGEND:

- GL LAND SIDE
- GL RIVER SIDE
- ELEVATION

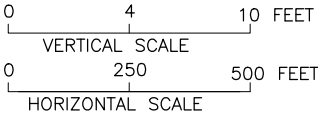

NOTE:
1 MILE = 8 FURLONG
1 FURLONG = 660 FEET

(SHEET 3 OF 3)

CLIENT:  IRRIGATION DEPARTMENT GOVERNMENT OF SINDH		 SINDH RESILIENCE PROJECT SINDH IRRIGATION DEPARTMENT							DRAWN	AA	IRRIGATION DEPARTMENT S.M. BUND MILE 0-0 TO 3-2 FIRST DEFENCE LINE LONGITUDINAL PROFILE DISTANCE 2/0 TO DISTANCE 3/0		
										CHECKED			
										RECOMMENDED			
			REV.	DATE	DESCRIPTION	BY	CKD.	APPR.	APPROVED		DATE	DWG. NO.	