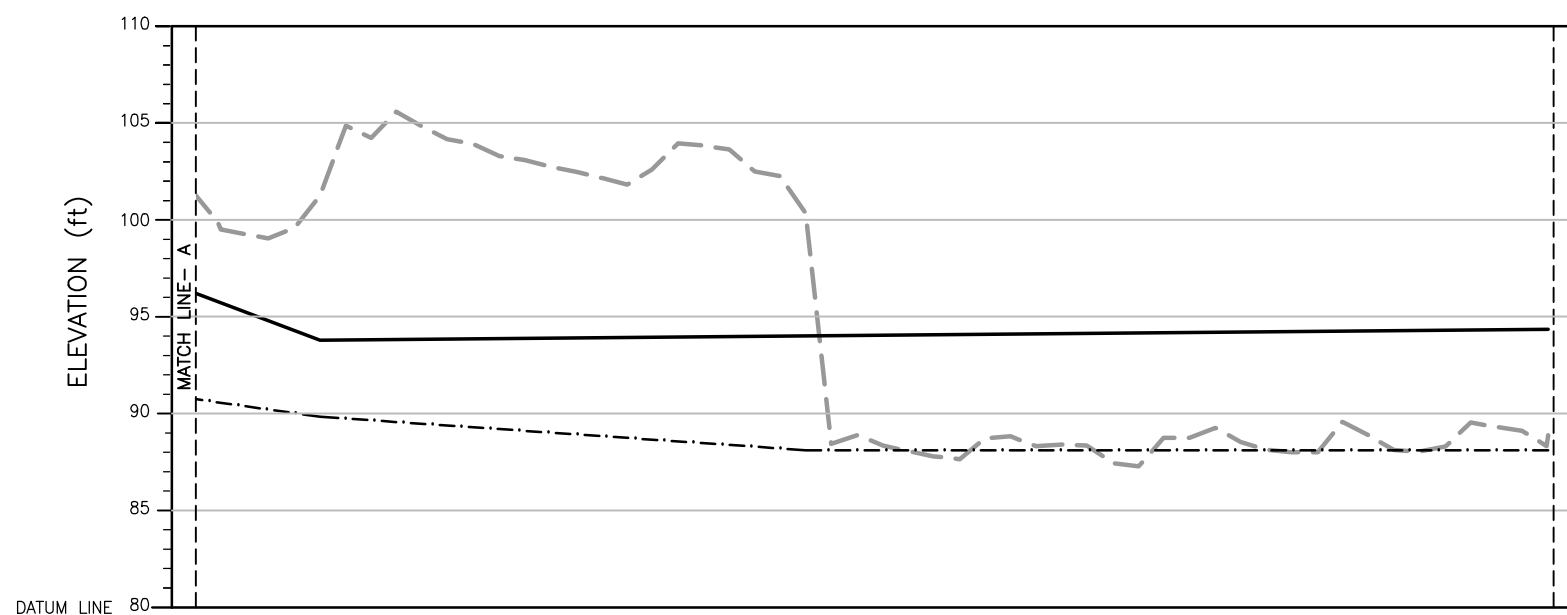


[illegible]


PROFILE

LEGEND:

GL LAND SIDE _____

GL RIVER SIDE - . - . - . - . - . - .

ELEVATION

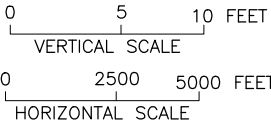

NOTE:
1 MILE = 8 FURLONG
1 FURLONG = 660 FEET

CLIENT:  IRRIGATION DEPARTMENT GOVERNMENT OF SINDH		 SINDH RESILIENCE PROJECT SINDH IRRIGATION DEPARTMENT							DRAWN	AA	IRRIGATION DEPARTMENT S.M. BUND MILE 123-0 TO 137-6 FIRST DEFENCE LINE LONGITUDINAL PROFILE DISTANCE 8/0 TO DISTANCE 14/6	
										CHECKED		
										RECOMMENDED		
			REV.	DATE	DESCRIPTION	BY	CKD.	APPR.	APPROVED		DATE	DWG. NO.