


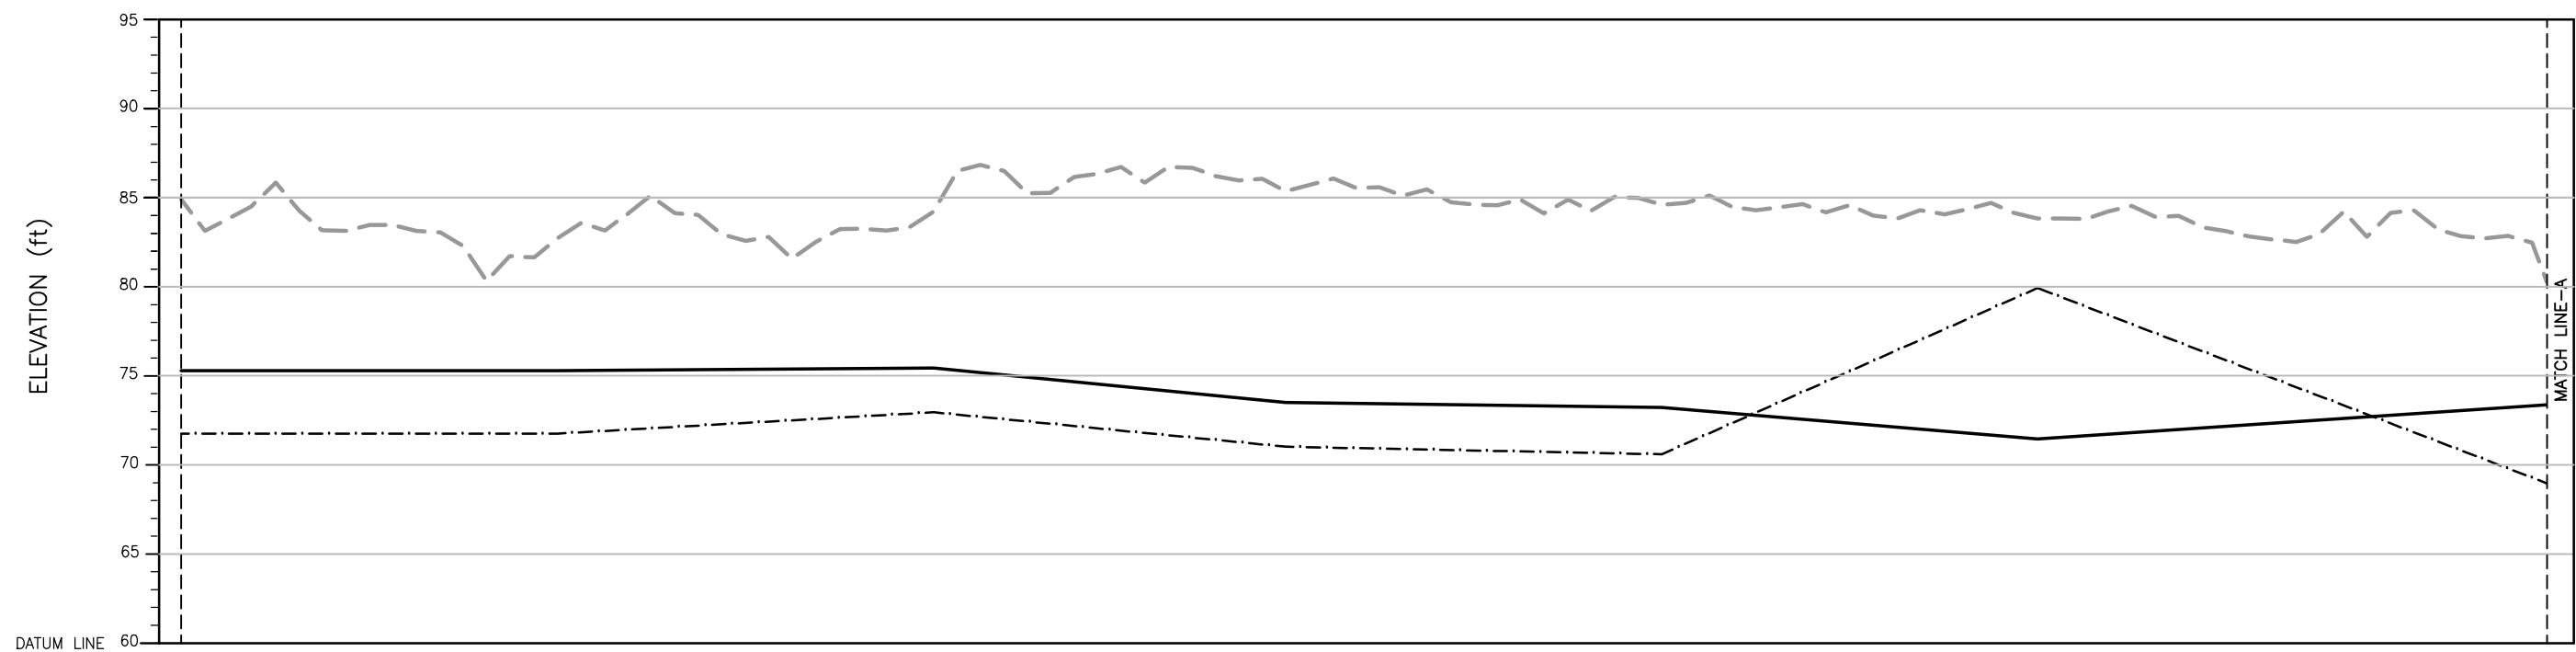

DISTANCE (MILE/FURLONG)	ELEVATION (ft)	GL. RIVER SIDE (ft)		GL. LAND SIDE (ft)	
		10	10	10	10
0/0	84.91	71.77	75.31		
0/1	83.15				
0/2	83.79				
0/3	84.51				
0/4	85.86				
0/5	84.27				
0/6	83.18				
0/7	83.14				
1/0	83.48				
1/1	83.48				
1/2	83.14				
1/3	83.06				
1/4	82.28				
1/5	80.34				
1/6	81.72				
1/7	81.66				
2/0	82.72	71.77	75.31		
2/1	83.60				
2/2	83.16				
2/3	84.13				
2/4	85.12				
2/5	84.13				
2/6	84.04				
2/7	82.96				
3/0	82.68				
3/1	82.80				
3/2	81.59				
3/3	82.50				
3/4	83.25				
3/5	83.27				
3/6	83.16				
3/7	83.34				
4/0	84.22	72.97	75.44		
4/1	86.50				
4/2	86.84				
4/3	86.50				
4/4	85.25				
4/5	85.28				
4/6	86.16				
4/7	86.34				
5/0	86.72				
5/1	85.84				
5/2	86.73				
5/3	86.68				
5/4	86.22				
5/5	85.97				
5/6	86.06				
5/7	85.37	71.04	73.53		
6/0	85.72				
6/1	86.08				
6/2	85.55				
6/3	85.58				
6/4	85.11				
6/5	85.46				
6/6	84.74				
6/7	84.62				
7/0	84.57				
7/1	84.90				
7/2	84.12				
7/3	84.90				
7/4	84.26				
7/5	85.05				
7/6	84.98				
7/7	84.60	70.61	73.23		
8/0	84.71				
8/1	85.12				
8/2	84.50				
8/3	84.30				
8/4	84.47				
8/5	84.64				
8/6	84.18				
8/7	84.59				
9/0	84.01				
9/1	83.83				
9/2	84.31				
9/3	84.07				
9/4	84.36				
9/5	84.70				
9/6	84.15				
9/7	83.83	79.93	71.48		
10/0	83.84				
10/1	83.81				
10/2	84.23				
10/3	84.55				
10/4	83.92				
10/5	83.99				
10/6	83.34				
10/7	83.12				
11/0	82.84				
11/1	82.66				
11/2	82.52				
11/3	82.97				
11/4	84.23				
11/5	82.81				
11/6	84.16				
11/7	84.28				
12/0	83.23				
12/1	82.85				
12/2	82.73				
12/3	82.86				
12/4	82.48				


PROFILE

LEGEND:

GL LAND SIDE

GL RIVER SIDE

ELEVATION

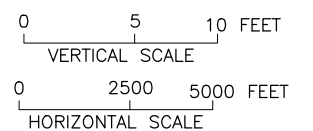

NOTE:
1 MILE = 8 FURLONG
1 FURLONG = 660 FEET

(SHEET 1 OF 3)



IRRIGATION DEPARTMENT
GOVERNMENT OF SINDH



SINDH RESILIENCE PROJECT
SINDH IRRIGATION DEPARTMENT

						DRAWN	AA	IRRIGATION DEPARTMENT S.M. BUND MILE 142-2 TO 172-0 FIRST DEFENCE LINE LONGITUDINAL PROFILE DISTANCE 0/0 TO DISTANCE 12/4		
						CHECKED				
						RECOMMENDED				
REV.	DATE	DESCRIPTION	BY	CKD.	APPR.	APPROVED		DATE	DWG. NO.	REV. 0