


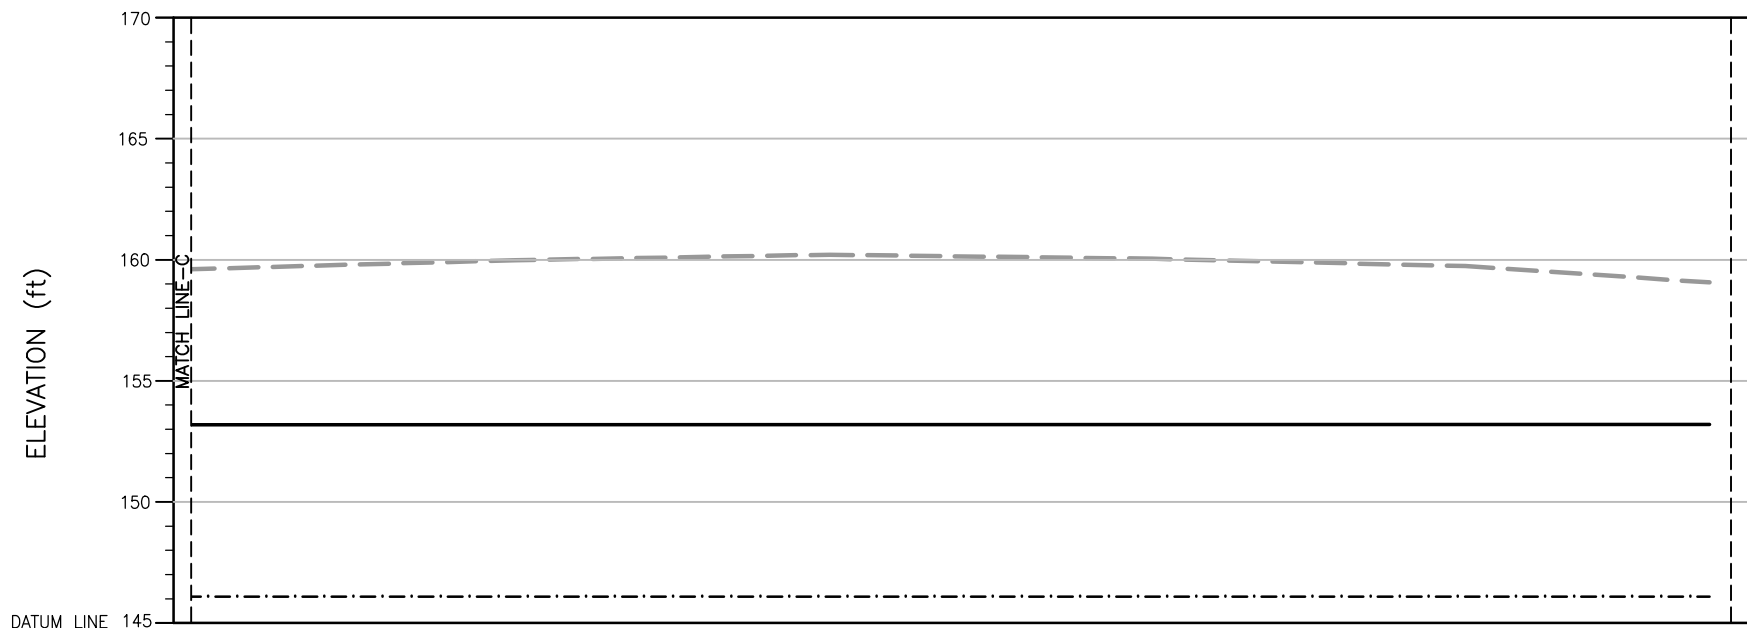


GL LAND SIDE	(ft)						153.20
GL RIVER SIDE	(ft)						146.10
ELEVATION	(ft)	159.61	159.98	160.21	160.04	159.74	159.06
DISTANCE (MILE/FURLONG)		2/5	2/6	2/7	3/0	3/1	3/2

PROFILE

LEGEND:

- GL LAND SIDE
- GL RIVER SIDE
- ELEVATION

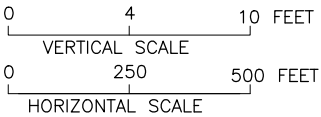

NOTE:
1 MILE = 8 FURLONG
1 FURLONG = 660 FEET

(SHEET 4 OF 4)

CLIENT:  IRRIGATION DEPARTMENT GOVERNMENT OF SINDH		 SINDH RESILIENCE PROJECT SINDH IRRIGATION DEPARTMENT							DRAWN	AA	IRRIGATION DEPARTMENT S.M. BUND MILE 30-0 TO 33-4 FIRST DEFENCE LINE LONGITUDINAL PROFILE DISTANCE 2/5 TO DISTANCE 3/2					
										CHECKED						
										RECOMMENDED						
			REV.	DATE	DESCRIPTION	BY	CKD.	APPR.	APPROVED		DATE	DWG. NO.		REV. 0		