


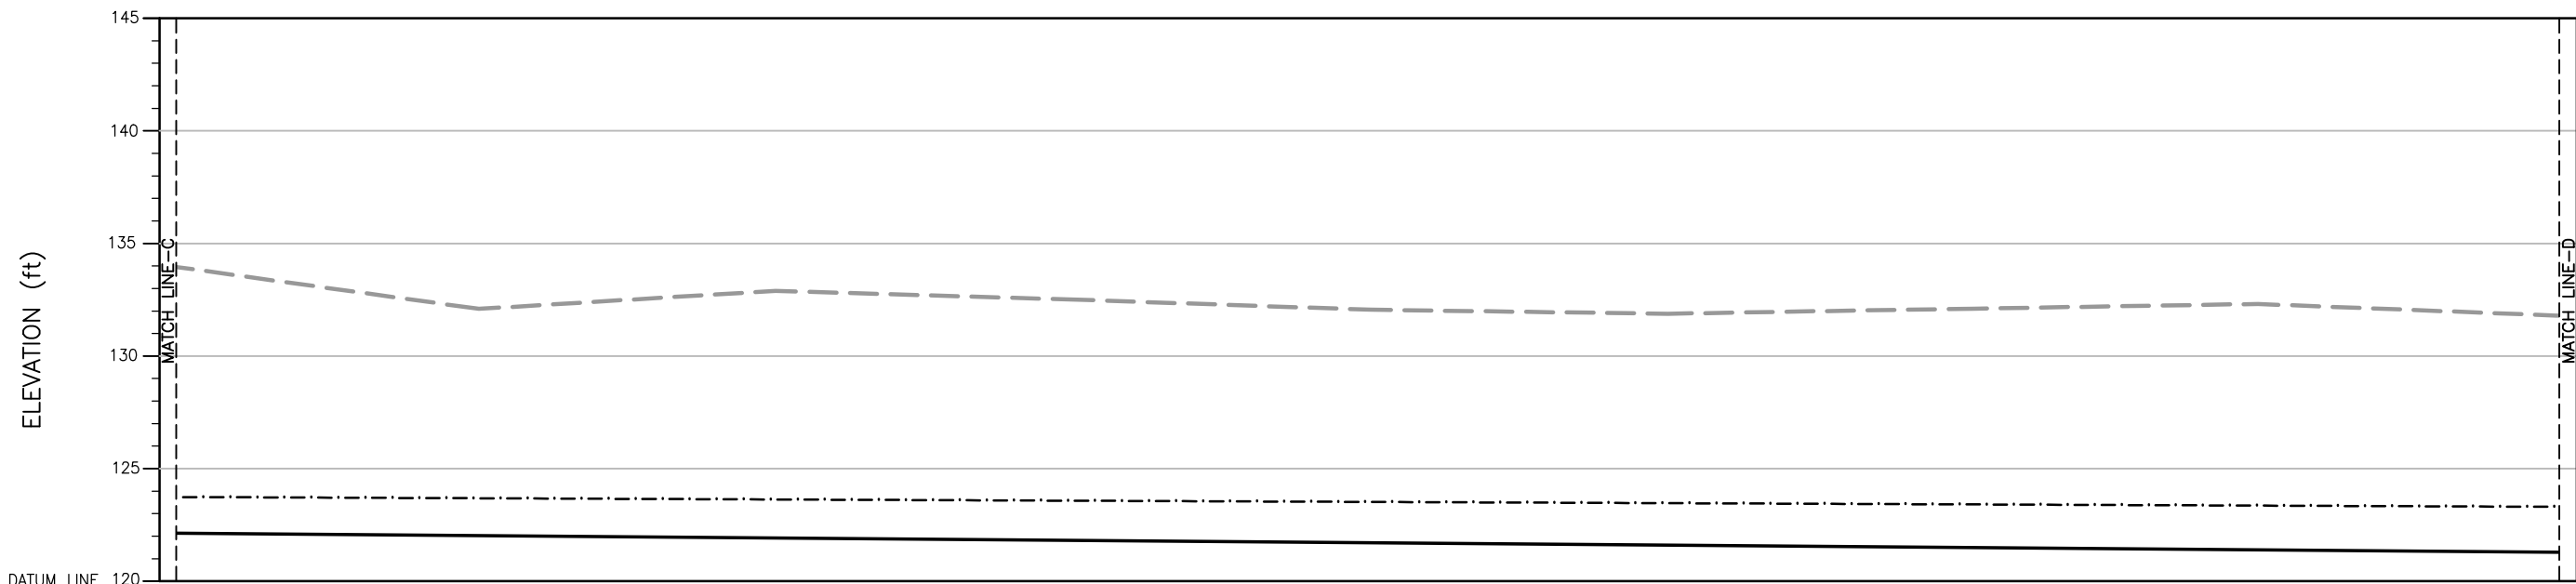


GL LAND SIDE	(ft)									
GL RIVER SIDE	(ft)									
ELEVATION	(ft)	132.09	132.90	132.51	132.06	131.88	132.11	132.31	131.80	
DISTANCE (MILE/FURLONG)		3/1	3/2	3/3	3/4	3/5	3/6	3/7	4/0	

PROFILE

LEGEND:

- GL LAND SIDE
- GL RIVER SIDE
- ELEVATION

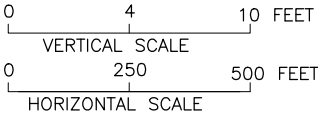

NOTE:
1 MILE = 8 FURLONG
1 FURLONG = 660 FEET

(SHEET 4 OF 8)

CLIENT:  IRRIGATION DEPARTMENT GOVERNMENT OF SINDH		 SINDH RESILIENCE PROJECT SINDH IRRIGATION DEPARTMENT							DRAWN	AA	IRRIGATION DEPARTMENT S.M. BUND MILE 68-0 TO 75-1 FIRST DEFENCE LINE LONGITUDINAL PROFILE DISTANCE 3/0 TO DISTANCE 4/0					
										CHECKED				DATE	DWG. NO.	REV. 0
													RECOMMENDED			
			REV.	DATE	DESCRIPTION	BY	CKD.	APPR.	APPROVED							