


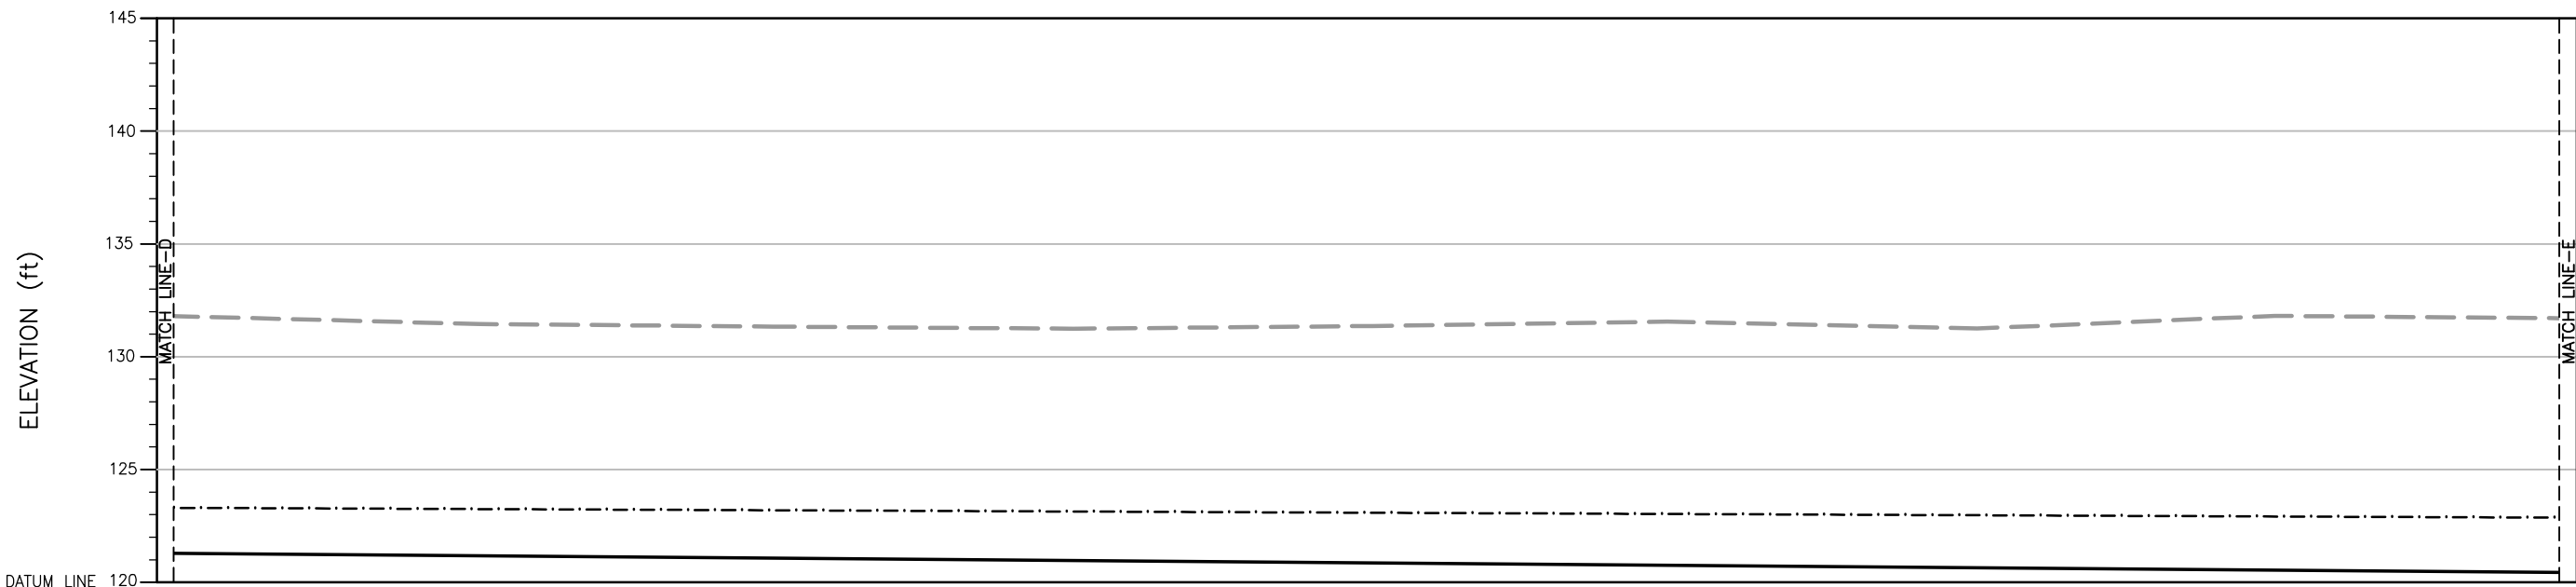


GL LAND SIDE	(ft)									
GL RIVER SIDE	(ft)									
ELEVATION	(ft)	131.80	131.45	131.34	131.24	131.36	131.56	131.25	131.81	131.71
DISTANCE (MILE/FURLONG)		4/0	4/1	4/2	4/3	4/4	4/5	4/6	4/7	5/0

PROFILE

LEGEND:

- GL LAND SIDE
- GL RIVER SIDE
- ELEVATION

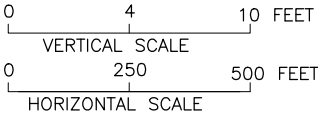

NOTE:
1 MILE = 8 FURLONG
1 FURLONG = 660 FEET

(SHEET 5 OF 8)

CLIENT:  IRRIGATION DEPARTMENT GOVERNMENT OF SINDH		 SINDH RESILIENCE PROJECT SINDH IRRIGATION DEPARTMENT							DRAWN	AA	IRRIGATION DEPARTMENT S.M. BUND MILE 68-0 TO 75-1 FIRST DEFENCE LINE LONGITUDINAL PROFILE DISTANCE 4/0 TO DISTANCE 5/0			
										CHECKED				
										RECOMMENDED				
			REV.	DATE	DESCRIPTION	BY	CKD.	APPR.	APPROVED		DATE	DWG. NO.	REV. 0	