


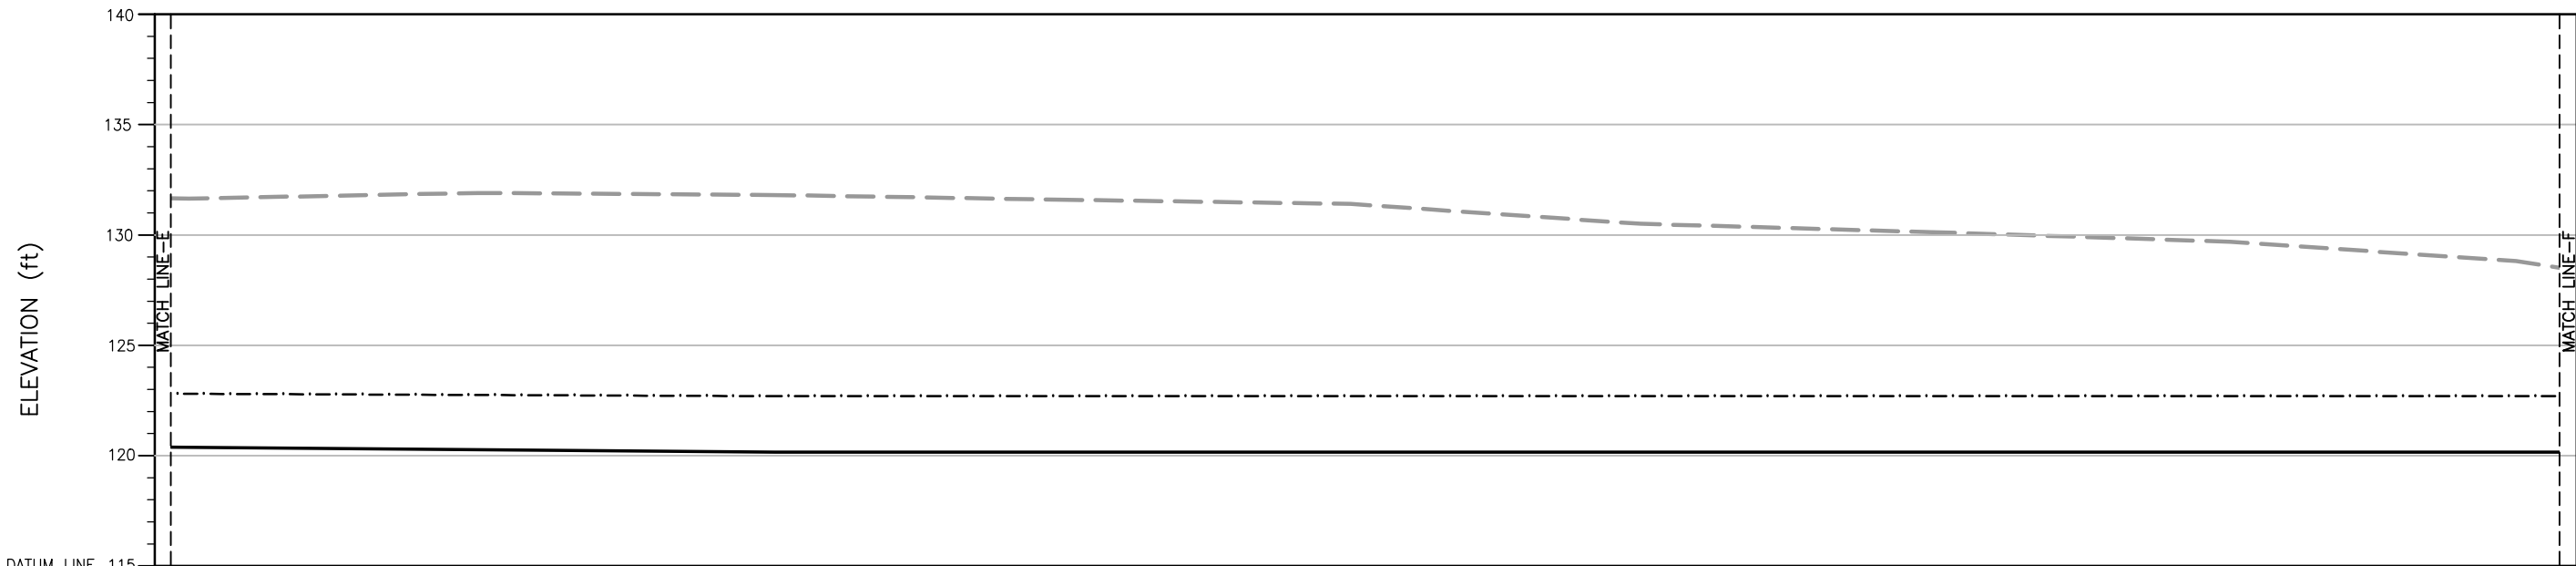


GL LAND SIDE (ft)	120.23									
GL RIVER SIDE (ft)	122.76									
ELEVATION (ft)	131.71	131.96	131.87	131.65	131.46	130.56	130.19	129.76	128.88	
DISTANCE (MILE/FURLONG)	5/0	5/1	5/2	5/3	5/4	5/5	5/6	5/7	6/0	

PROFILE

LEGEND:

- GL LAND SIDE
- GL RIVER SIDE
- ELEVATION

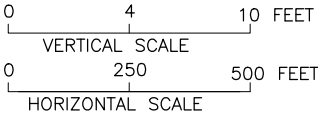

NOTE:
1 MILE = 8 FURLONG
1 FURLONG = 660 FEET

(SHEET 6 OF 8)

CLIENT:  IRRIGATION DEPARTMENT GOVERNMENT OF SINDH		 SINDH RESILIENCE PROJECT SINDH IRRIGATION DEPARTMENT							DRAWN	AA	IRRIGATION DEPARTMENT S.M. BUND MILE 68-0 TO 75-1 FIRST DEFENCE LINE LONGITUDINAL PROFILE DISTANCE 5/0 TO DISTANCE 6/0				
										CHECKED					
													RECOMMENDED		
			REV.	DATE	DESCRIPTION	BY	CKD.	APPR.	APPROVED		DATE	DWG. NO.		REV. 0	