


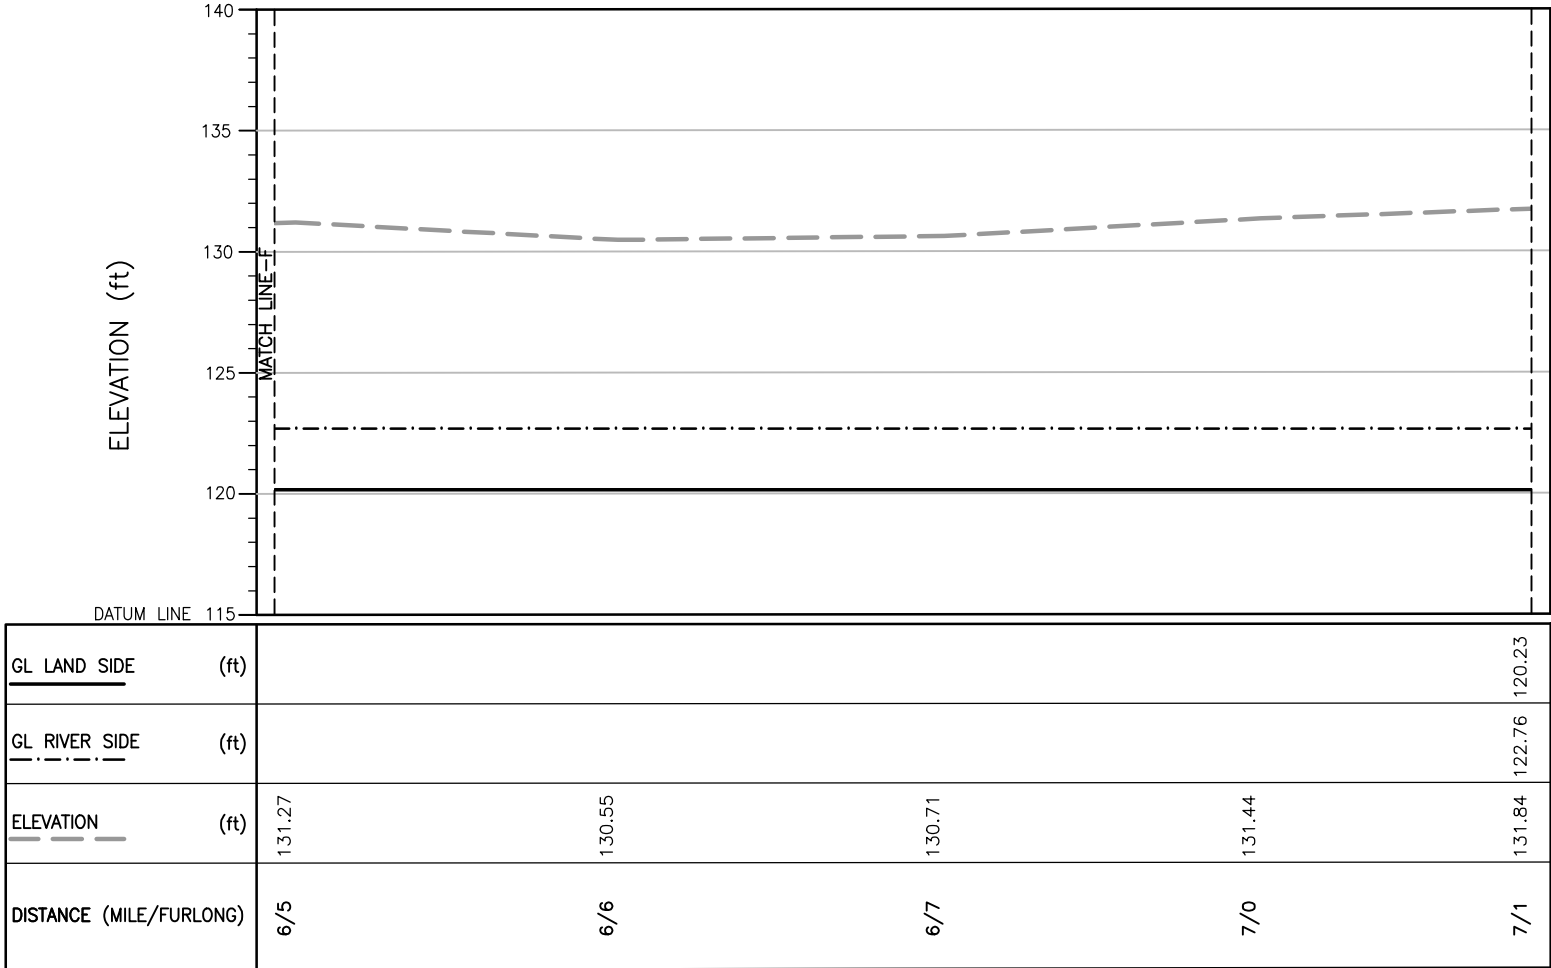


PROFILE

LEGEND:

GL LAND SIDE

GL RIVER SIDE

ELEVATION

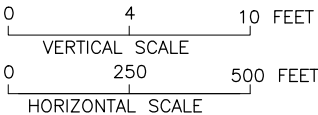

NOTE:
1 MILE = 8 FURLONG
1 FURLONG = 660 FEET

CLIENT:  IRRIGATION DEPARTMENT GOVERNMENT OF SINDH		 SINDH RESILIENCE PROJECT SINDH IRRIGATION DEPARTMENT							DRAWN	AA	IRRIGATION DEPARTMENT S.M. BUND MILE 68-0 TO 75-1 FIRST DEFENCE LINE LONGITUDINAL PROFILE DISTANCE 6/5 TO DISTANCE 7/1	
										CHECKED		
										RECOMMENDED		
			REV.	DATE	DESCRIPTION	BY	CKD.	APPR.	APPROVED		DATE	DWG. NO.