


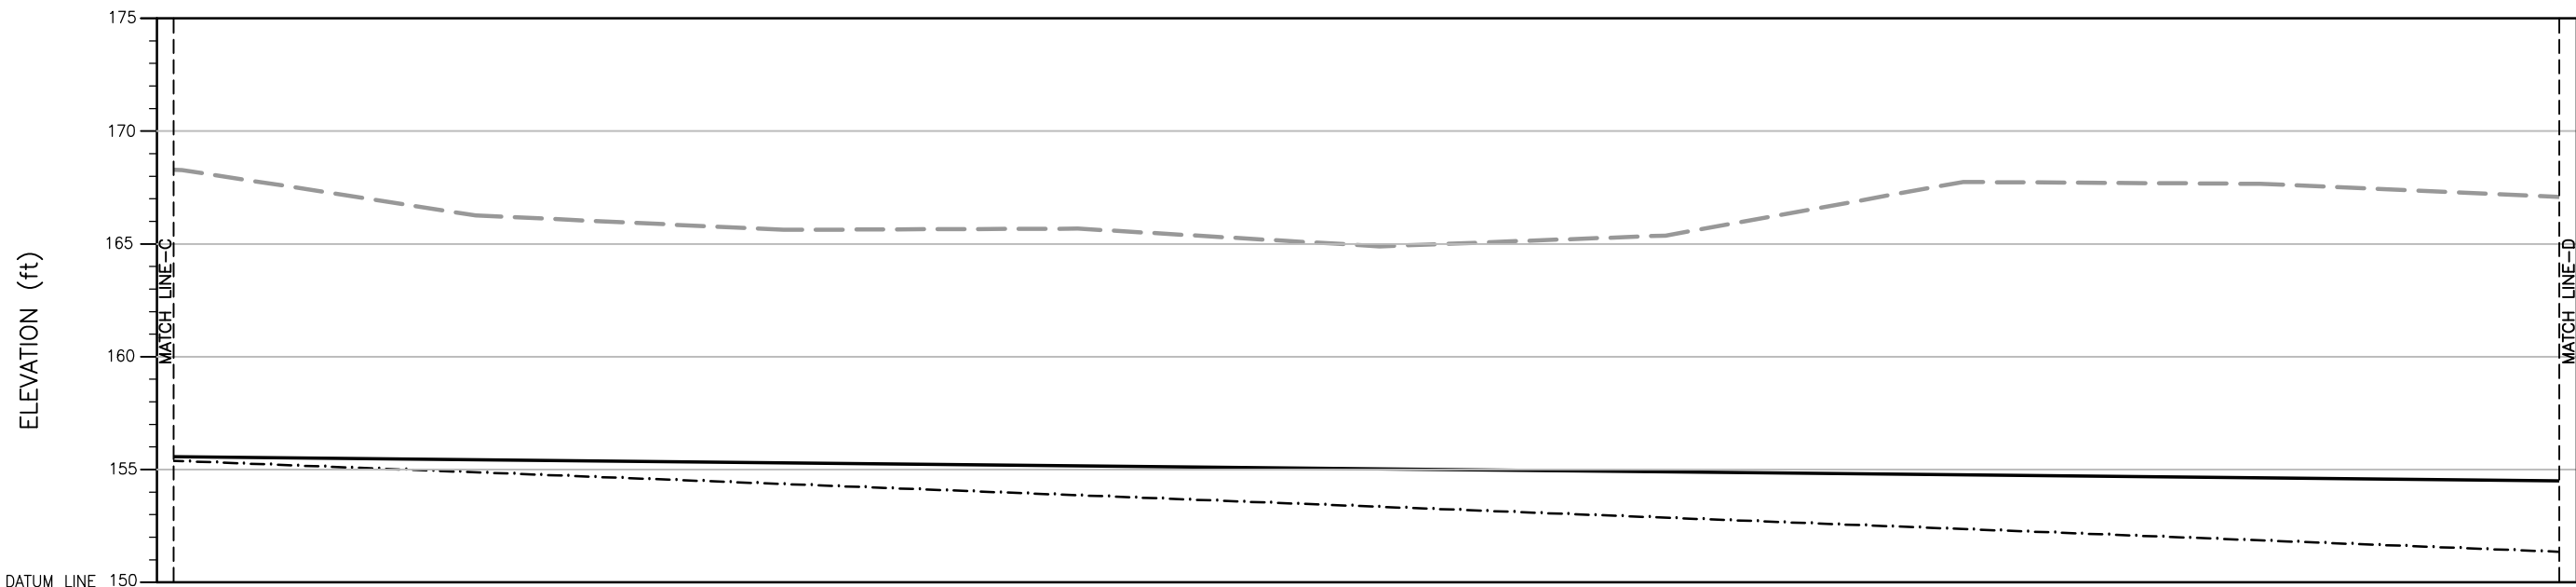


GL LAND SIDE	(ft)									
GL RIVER SIDE	(ft)									
ELEVATION	(ft)	168.27	166.26	165.62	165.67	164.89	165.36	167.74	167.66	167.07
DISTANCE (MILE/FURLONG)		3/0	3/1	3/2	3/3	3/4	3/5	3/6	3/7	4/0

PROFILE

LEGEND:

- GL LAND SIDE
- GL RIVER SIDE
- ELEVATION

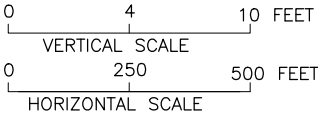

NOTE:
1 MILE = 8 FURLONG
1 FURLONG = 660 FEET

(SHEET 4 OF 6)

CLIENT:



IRRIGATION DEPARTMENT
GOVERNMENT OF SINDH





SINDH RESILIENCE PROJECT
SINDH IRRIGATION DEPARTMENT

								DRAWN	AA
								CHECKED	
								RECOMMENDED	
REV.	DATE	DESCRIPTION	BY	CKD.	APPR.	APPROVED			

IRRIGATION DEPARTMENT
S.M. BUND MILE 7-4 TO 12-7 FIRST DEFENCE LINE
LONGITUDINAL PROFILE
DISTANCE 3/0 TO DISTANCE 4/0

DATE

DWG. NO.

REV.
0