


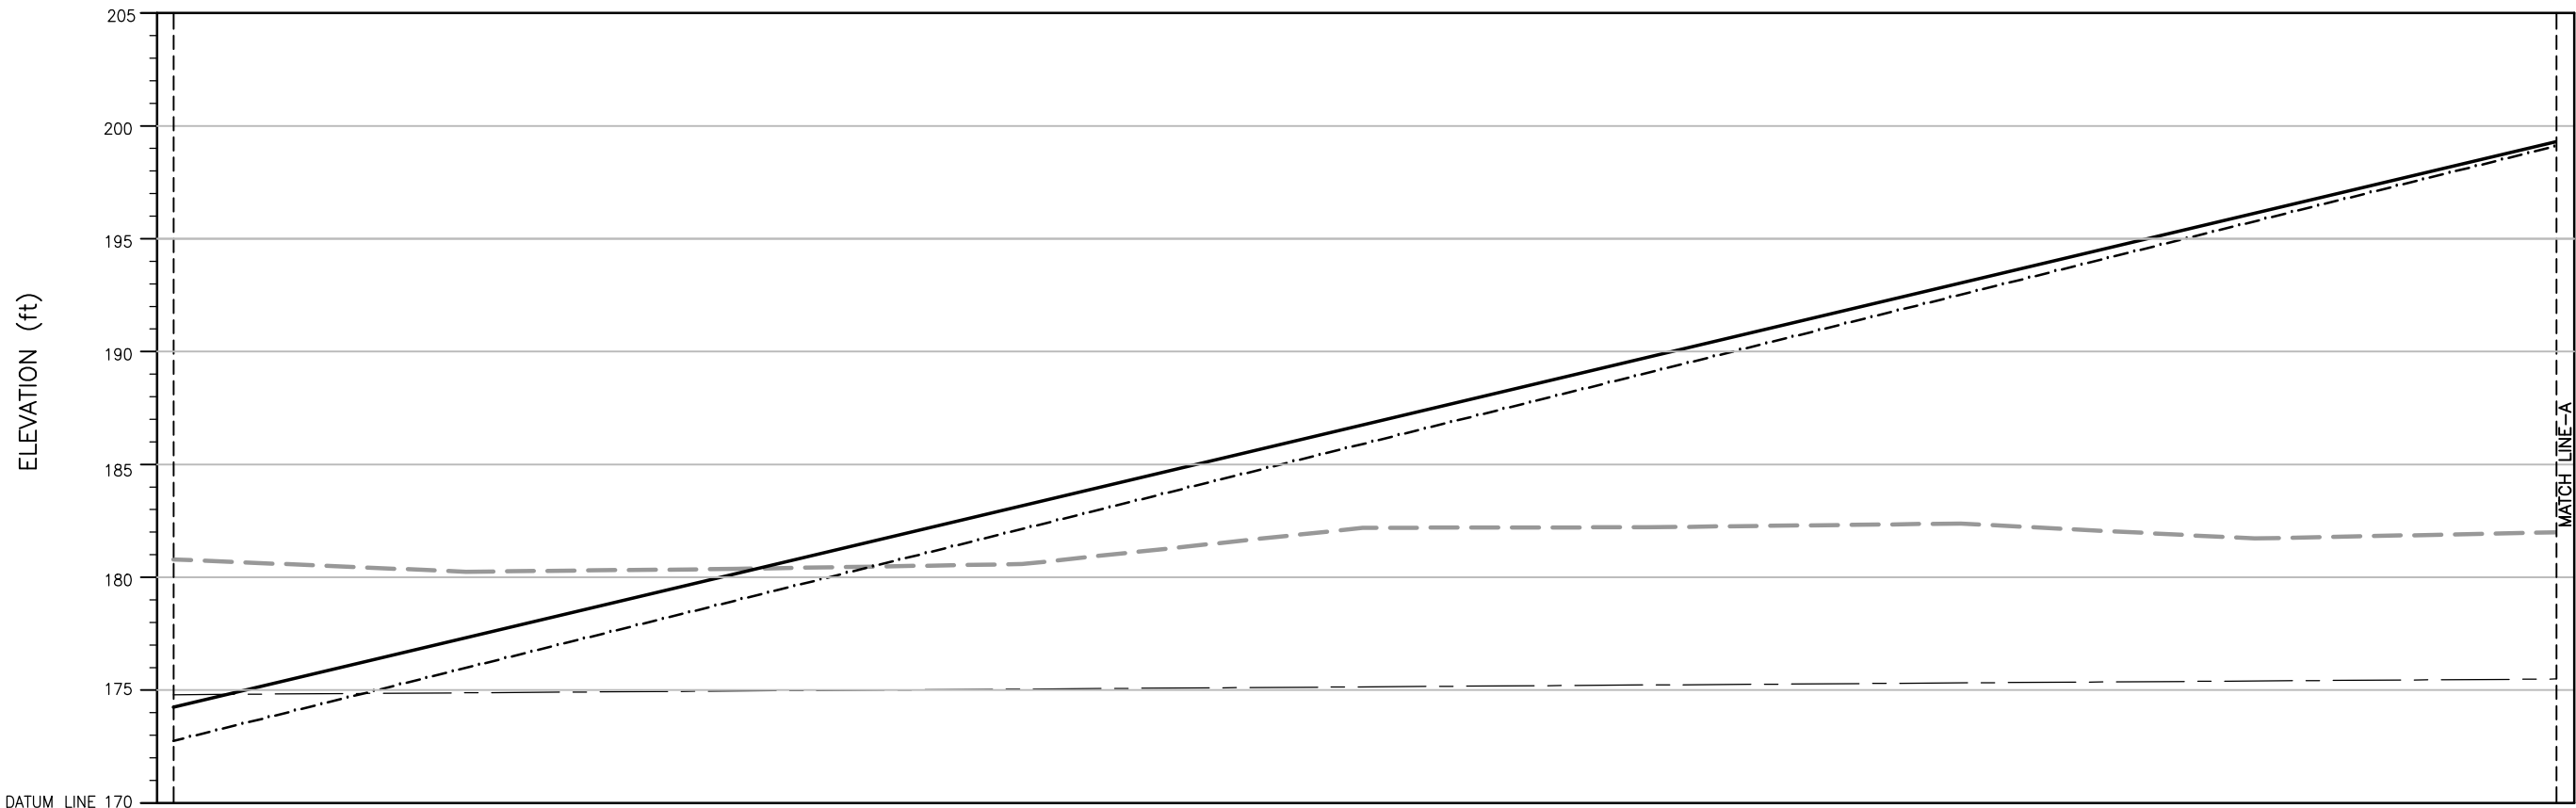


H.F.L. _____ (ft)	174.80									
GL LAND SIDE _____ (ft)	174.25									
GL RIVER SIDE _____ (ft)	172.75									
ELEVATION _____ (ft)	180.80	180.25	180.38	180.59	182.20	182.22	182.39	181.72	182.00	
DISTANCE (MILE/FURLONG)	0/0	0/1	0/2	0/3	0/4	0/5	0/6	0/7	1/0	

PROFILE

LEGEND:

- GL LAND SIDE
- GL RIVER SIDE
- ELEVATION
- HIGH FLOOD LEVEL (H.F.L.)

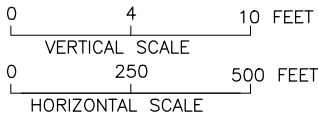

NOTE:

1. (1 MILE = 8 FURLONG) AND (1 FURLONG = 660 FEET)
2. THE HFL HAS BEEN ESTIMATED BASED ON THE SINDH BUND MANUAL AND IS YET TO BE VALIDATED BY HISTORIC OBSERVATION.
- (SHEET 1 OF 3)

CLIENT:



IRRIGATION DEPARTMENT
GOVERNMENT OF SINDH



SINDH RESILIENCE PROJECT
SINDH IRRIGATION DEPARTMENT

							DRAWN	AA	IRRIGATION DEPARTMENT SAMTIA LOOP BUND MILE 0-0 TO 2-2 LONGITUDINAL PROFILE DISTANCE 0/0 TO DISTANCE 1/0		
							CHECKED				
							RECOMMENDED				
REV.	DATE	DESCRIPTION	BY	CKD.	APPR.	APPROVED	DATE	DWG. NO.	REV.		
							MARCH, 2023	SRP/Samtia Loop Bund Mile/LP/01	0		