


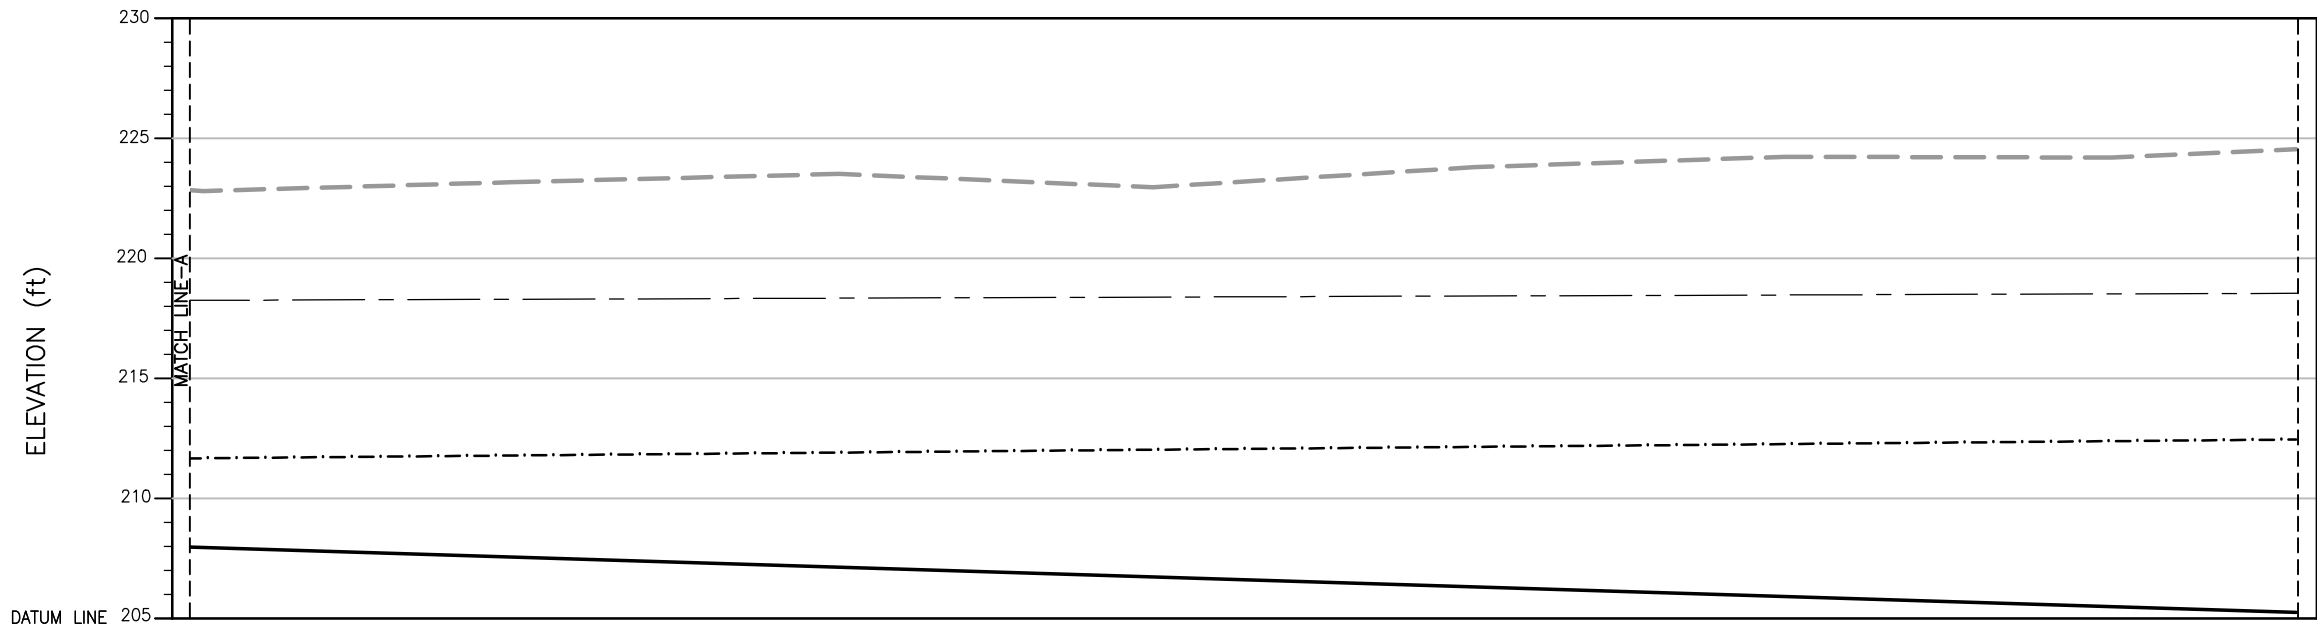


H.F.L.	(ft)									218.54
GL LAND SIDE	(ft)									205.27
GL RIVER SIDE	(ft)									212.46
ELEVATION	(ft)	222.80	223.17	223.52	222.96	223.80	224.23	224.20		224.54
DISTANCE (MILE/FURLONG)		1/0	1/1	1/2	1/3	1/4	1/5	1/6		1/7

PROFILE

LEGEND:

- GL LAND SIDE
- GL RIVER SIDE
- ELEVATION
- HIGH FLOOD LEVEL (H.F.L.)

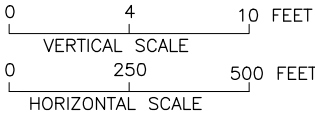

NOTE:

1. (1 MILE = 8 FURLONG) AND (1 FURLONG = 660 FEET)
2. THE HFL HAS BEEN ESTIMATED BASED ON THE SINDH BUND MANUAL AND IS YET TO BE VALIDATED BY HISTORIC OBSERVATION.

(SHEET 2 OF 2)

CLIENT:  IRRIGATION DEPARTMENT GOVERNMENT OF SINDH		 SINDH RESILIENCE PROJECT SINDH IRRIGATION DEPARTMENT						DRAWN	AA	IRRIGATION DEPARTMENT SECTION II MILE 2-6 TO 6-1 SECOND DEFENCE LINE LONGITUDINAL PROFILE DISTANCE 1/0 TO DISTANCE 1/7			
									CHECKED				
									RECOMMENDED				
			REV.	DATE	DESCRIPTION	BY	CKD.	APPR.	APPROVED		DATE	DWG. NO.	REV.
										MARCH, 2023	SRP/Section II Mile 2-6 TO 6-1/LP/02	0	