


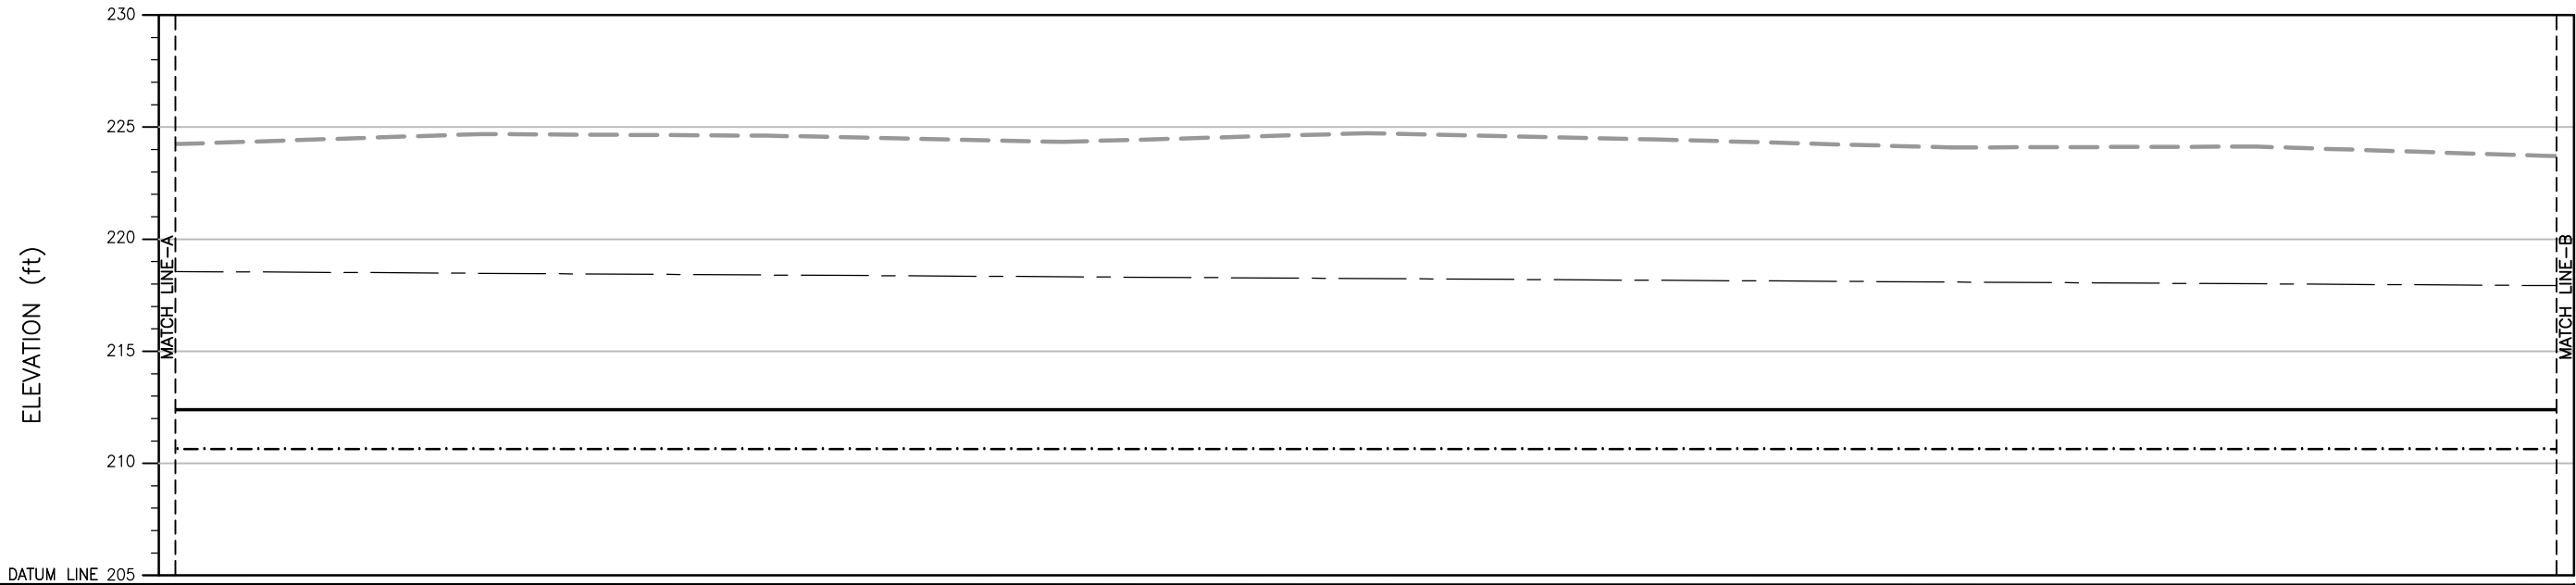


H.F.L. (ft)									
GL LAND SIDE (ft)									
GL RIVER SIDE (ft)									
ELEVATION (ft)	224.24	224.68	224.61	224.34	224.72	224.45	224.09	224.13	223.72
DISTANCE (MILE/FURLONG)	1/0	1/1	1/2	1/3	1/4	1/5	1/6	1/7	2/0

PROFILE

LEGEND:

- GL LAND SIDE
- GL RIVER SIDE
- ELEVATION
- HIGH FLOOD LEVEL (H.F.L.)

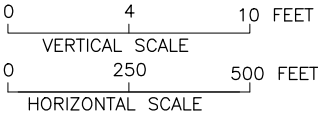

NOTE:

1. (1 MILE = 8 FURLONG) AND (1 FURLONG = 660 FEET)
2. THE HFL HAS BEEN ESTIMATED BASED ON THE SINDH BUND MANUAL AND IS YET TO BE VALIDATED BY HISTORIC OBSERVATION.

(SHEET 2 OF 5)

CLIENT:



IRRIGATION DEPARTMENT
GOVERNMENT OF SINDH



SINDH RESILIENCE PROJECT
SINDH IRRIGATION DEPARTMENT

							DRAWN	AA
							CHECKED	
							RECOMMENDED	
REV.	DATE	DESCRIPTION	BY	CKD.	APPR.	APPROVED		

IRRIGATION DEPARTMENT
SECTION III MILE 6-1 TO 10-4 FIRST DEFENCE LINE
LONGITUDINAL PROFILE
DISTANCE 1/0 TO DISTANCE 2/0

DATE
MARCH, 2023

DWG. NO.
SRP/Section III Mile 6-1 TO 10-4/LP/02

REV.
0