


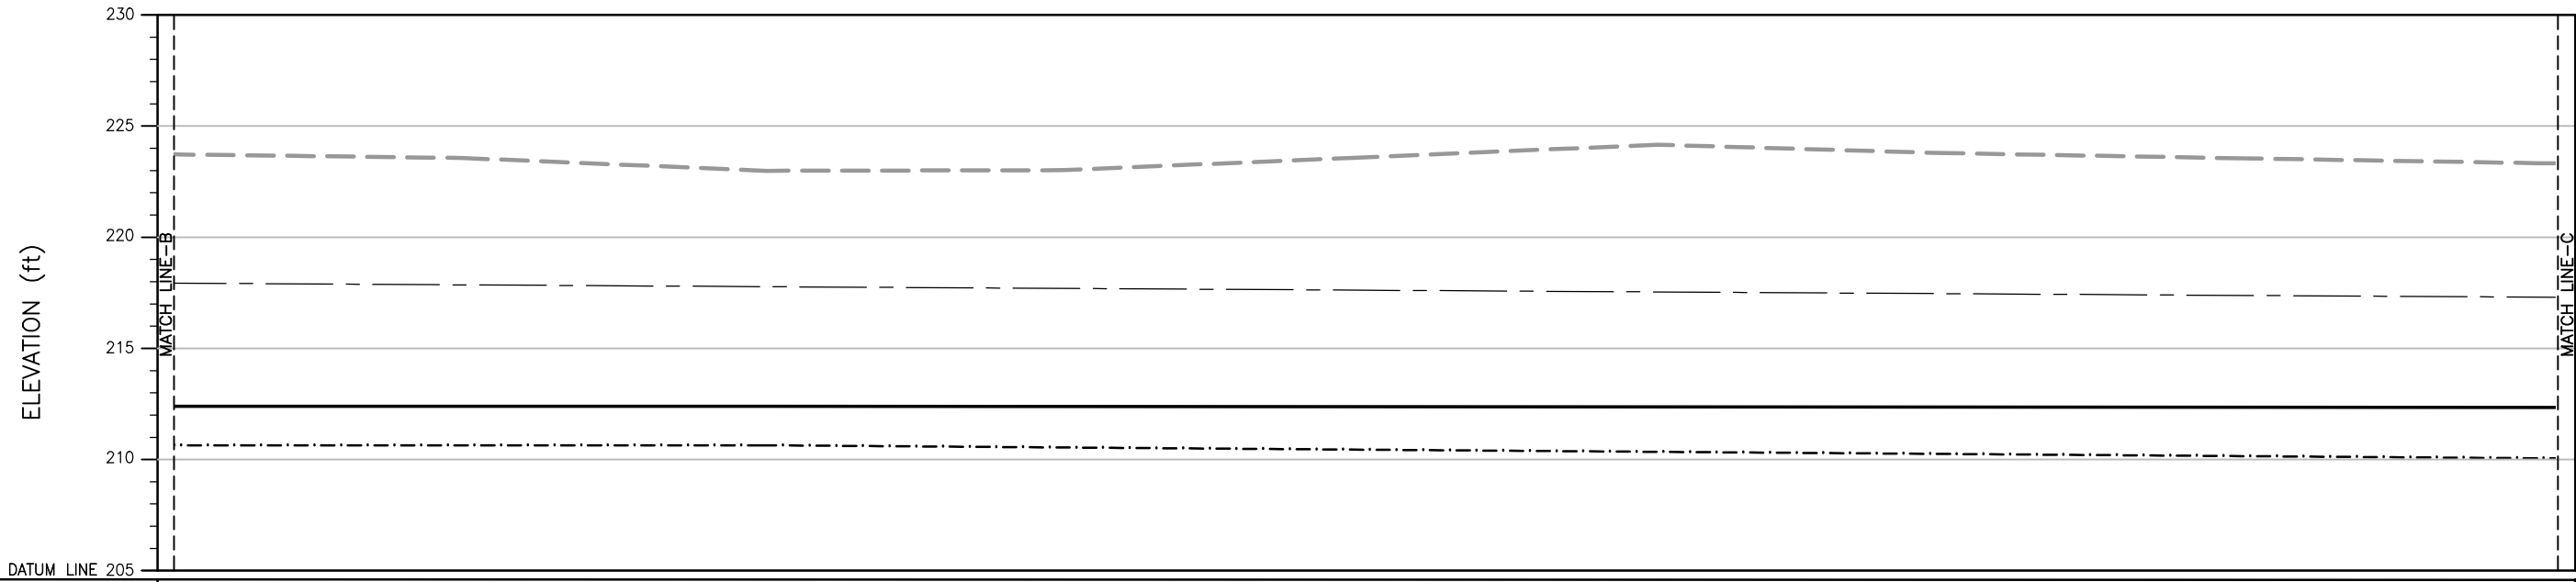


H.F.L. (ft)										
GL LAND SIDE (ft)	212.40									
GL RIVER SIDE (ft)	210.64									
ELEVATION (ft)	223.72	223.56	222.98	223.01	223.56	224.15	223.78	223.55	223.32	
DISTANCE (MILE/FURLONG)	2/0	2/1	2/2	2/3	2/4	2/5	2/6	2/7	3/0	

PROFILE

LEGEND:

- GL LAND SIDE
- GL RIVER SIDE
- ELEVATION
- HIGH FLOOD LEVEL (H.F.L.)

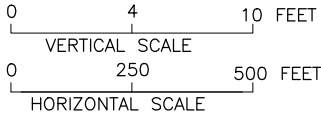

NOTE:

1. (1 MILE = 8 FURLONG) AND (1 FURLONG = 660 FEET)
2. THE HFL HAS BEEN ESTIMATED BASED ON THE SINDH BUND MANUAL AND IS YET TO BE VALIDATED BY HISTORIC OBSERVATION.

(SHEET 3 OF 5)

CLIENT:



IRRIGATION DEPARTMENT
GOVERNMENT OF SINDH



SINDH RESILIENCE PROJECT
SINDH IRRIGATION DEPARTMENT

							DRAWN	AA
							CHECKED	
							RECOMMENDED	
REV.	DATE	DESCRIPTION	BY	CKD.	APPR.	APPROVED		

IRRIGATION DEPARTMENT SECTION III MILE 6-1 TO 10-4 FIRST DEFENCE LINE LONGITUDINAL PROFILE DISTANCE 2/0 TO DISTANCE 3/0			DATE MARCH, 2023	DWG. NO. SRP/Section III Mile 6-1 TO 10-4/LP/03	REV. 0
--	--	--	---------------------	--	-----------