
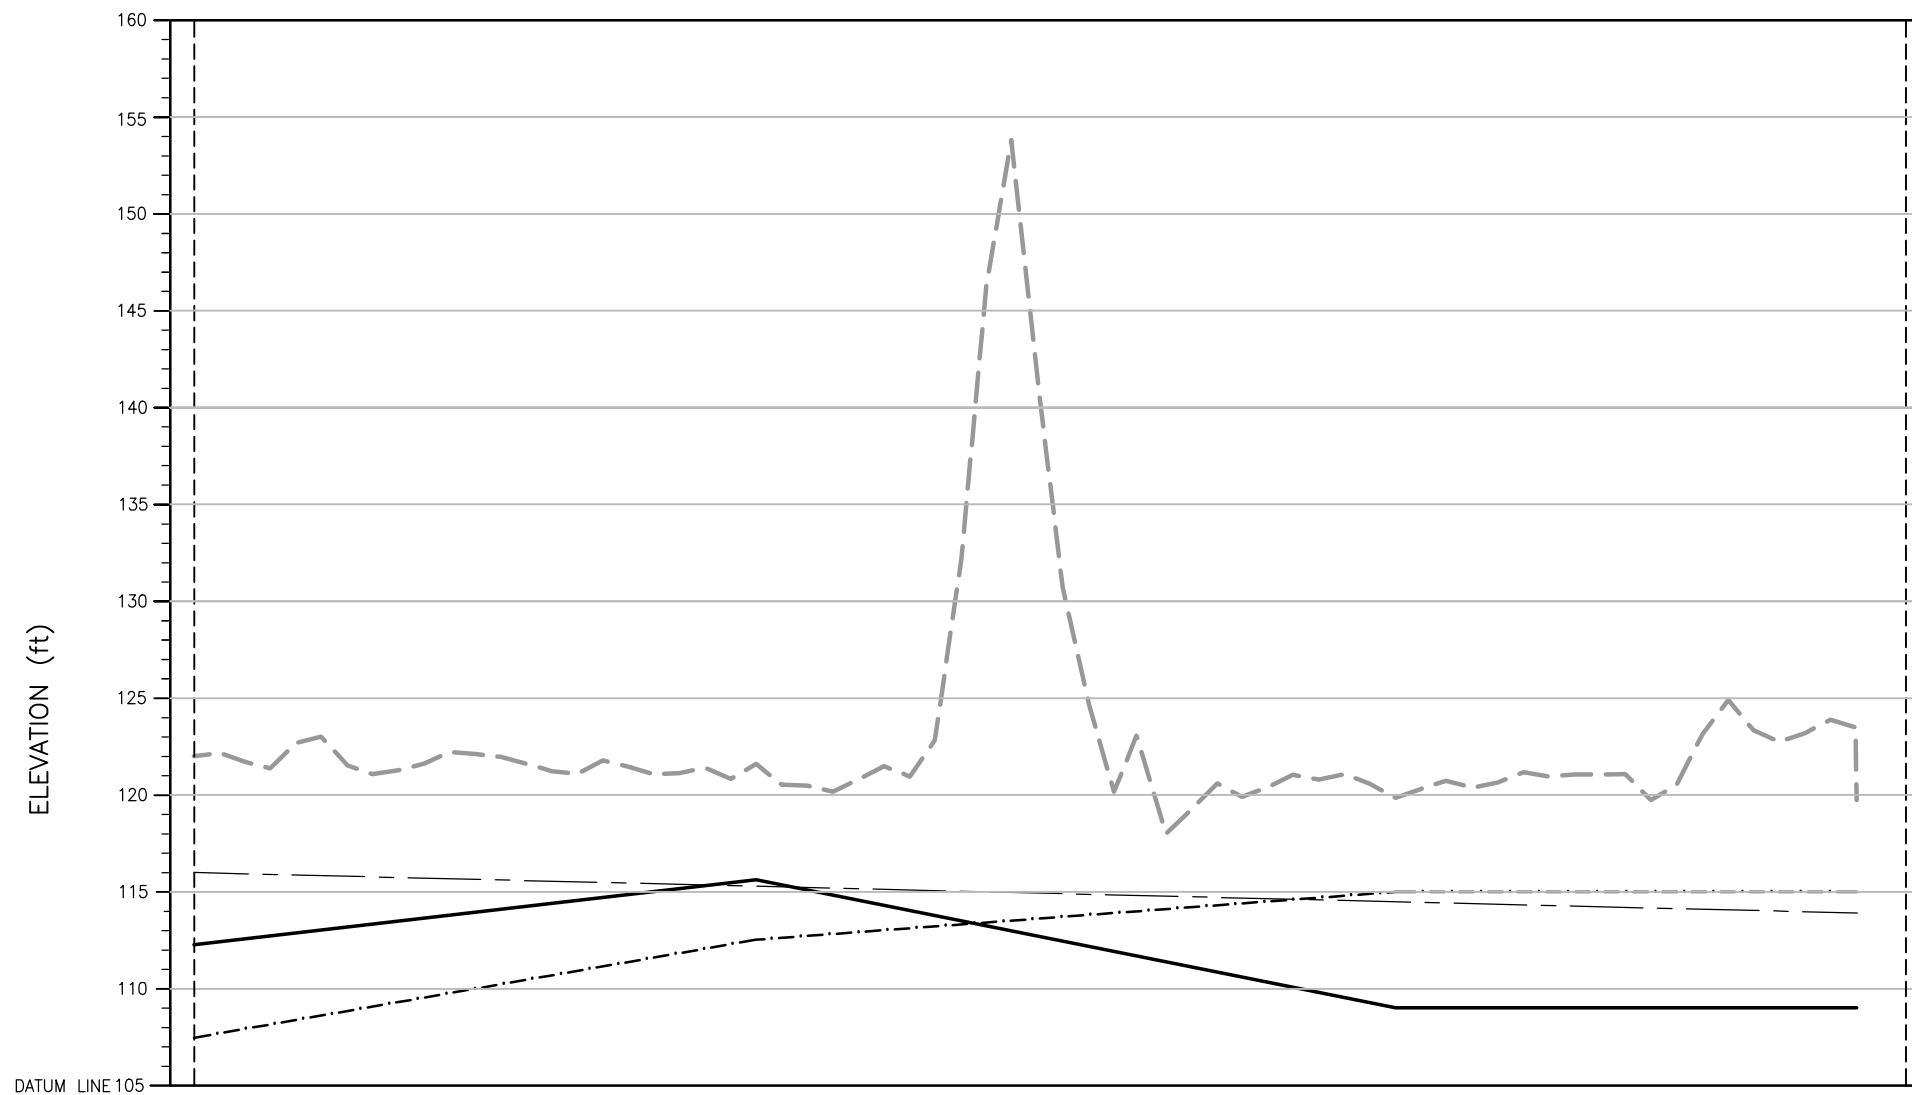


 

DISTANCE (MILE/FURLONG)	ELEVATION — — — — — (ft)	GL RIVER SIDE — (ft)	GL LAND SIDE <u> </u> (ft)	H.F.L. — — — — — (ft)
0/0	122.09	107.56	112.36	116.09
0/1	122.27			
0/2	121.81			
0/3	121.45			
0/4	122.77			
0/5	123.10			
0/6	121.62			
0/7	121.16			
1/0	121.36			
1/1	121.71			
1/2	122.31			
1/3	122.20			
1/4	122.06			
1/5	121.71			
1/6	121.32			
1/7	121.17			
2/0	121.88			
2/1	121.55			
2/2	121.15			
2/3	121.22			
2/4	121.49			
2/5	120.92			
2/6	121.69	112.62	115.71	
2/7	120.61			
3/0	120.57			
3/1	120.26			
3/2	120.90			
3/3	121.57			
3/4	121.04			
3/5	122.92			
3/6	132.25			
3/7	146.39			
4/0	153.88			
4/1	141.48			
4/2	130.80			
4/3	124.75			
4/4	120.25			
4/5	123.15			
4/6	118.08			
4/7	119.33			
5/0	120.68			
5/1	120.00			
5/2	120.50			
5/3	121.13			
5/4	120.88			
5/5	121.16			
5/6	120.67	115.09	109.10	
5/7	119.94			
6/0	120.41			
6/1	120.82			
6/2	120.46			
6/3	120.74			
6/4	121.27			
6/5	121.04			
6/6	121.15			
6/7	121.14			
7/0	121.16			
7/1	119.82			
7/2	120.62			
7/3	123.25			
7/4	124.99			
7/5	123.42			
7/6	122.83			
7/7	123.28			
8/0	123.97	115.09	109.10	113.82
8/1	123.58			
8/2	119.82			

CLIENT:												DRAWN		AA		IRRIGATION DEPARTMENT SEHWANI LOOP BUND MILE 0-0 TO 1-0 SECOND DEFENCE LINE LONGITUDINAL PROFILE DISTANCE 0/0 TO DISTANCE 8/2					
 IRRIGATION DEPARTMENT GOVERNMENT OF SINDH		 SINDH RESILIENCE PROJECT SINDH IRRIGATION DEPARTMENT										CHECKED									
												RECOMMENDED									
REV.		DATE		DESCRIPTION		BY		CKD.		APPR.		APPROVED				DATE		DWG. NO.		REV.	
																MARCH, 2023		SRP/Sehwani Loop Bund Mile/LP/01		0	