


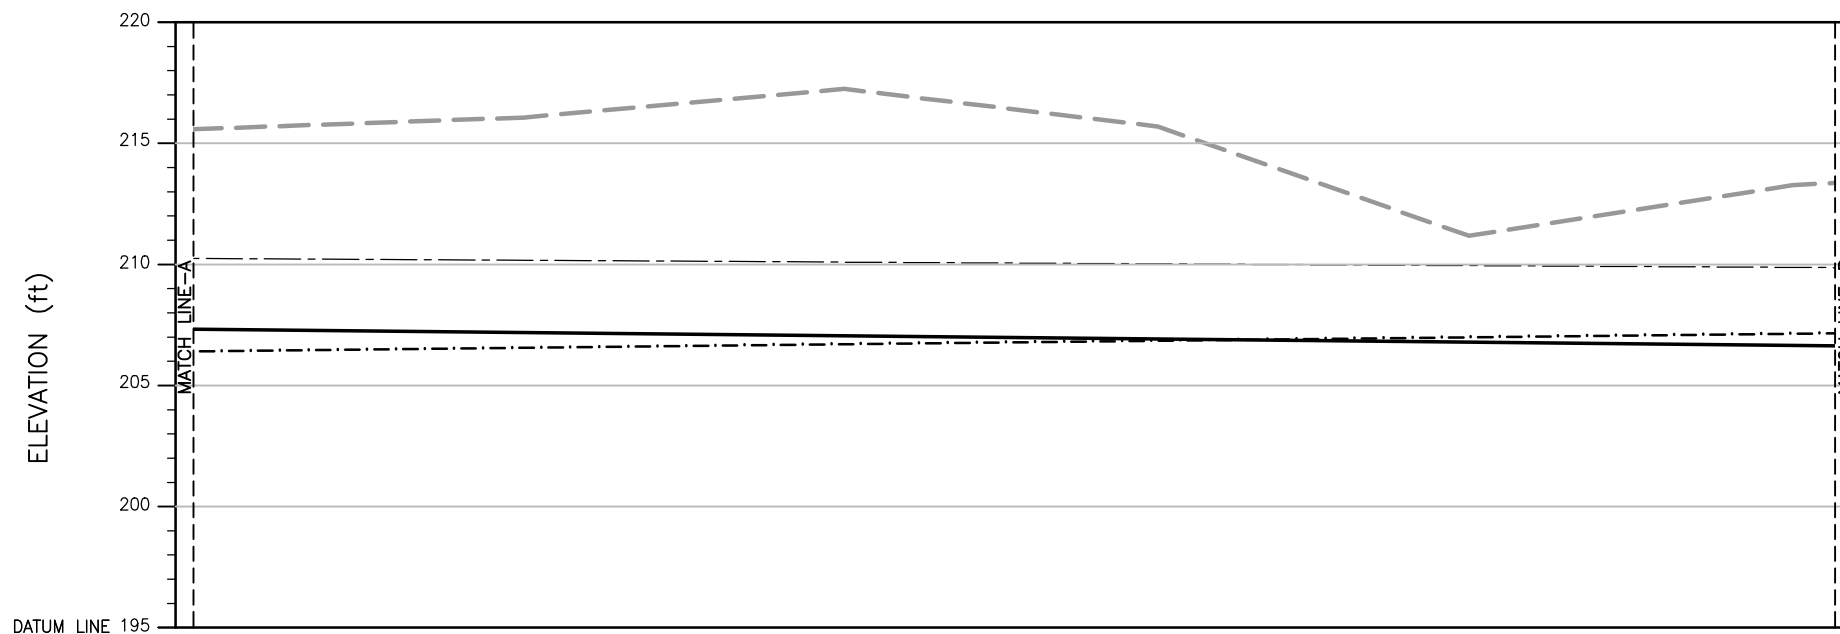

DATUM LINE 155						
H.F.L. _____ (ft)						
<u>GL LAND SIDE</u> (ft)						
<u>GL RIVER SIDE</u> (ft)						
<u>ELEVATION</u> (ft)	215.58	216.06	217.24	215.69	211.17	213.26
DISTANCE (MILE/FURLONG)	1/0	1/1	1/2	1/3	1/4	1/5

PROFILE


LEGEND:

GL LAND SIDE _____

GL RIVER SIDE

ELEVATION -----

HIGH FLOOD LEVEL (H.F.L.) - - - - -

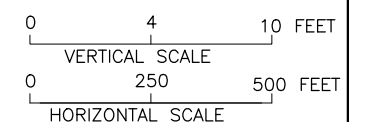

NOTE:

1. (1 MILE = 8 FURLONG) AND (1 FURLONG = 660 FEET)
2. THE HFL HAS BEEN ESTIMATED BASED ON THE SINDH BUND MANUAL AND IS YET TO BE VALIDATED BY HISTORIC OBSERVATION. (SHEET 1)

CLIENT:



SINDH RESILIENCE PROJECT
SINDH IRRIGATION DEPARTMENT

						DRAWN	AA	IRRIGATION DEPARTMENT SHAHPUR LOOP BUND 0-0 TO 2-3 SECOND DEFENCE LINE LONGITUDINAL PROFILE DISTANCE 1/0 TO DISTANCE 1/5
						CHECKED		
						RECOMMENDED		
REV.	DATE	DESCRIPTION	BY	CKD.	APPR.	APPROVED		DATE MARCH, 2023
								DWG. NO. SRP/Shahpur Loop Bund 0-0 To 2-3/LP/02
								REV. 0