


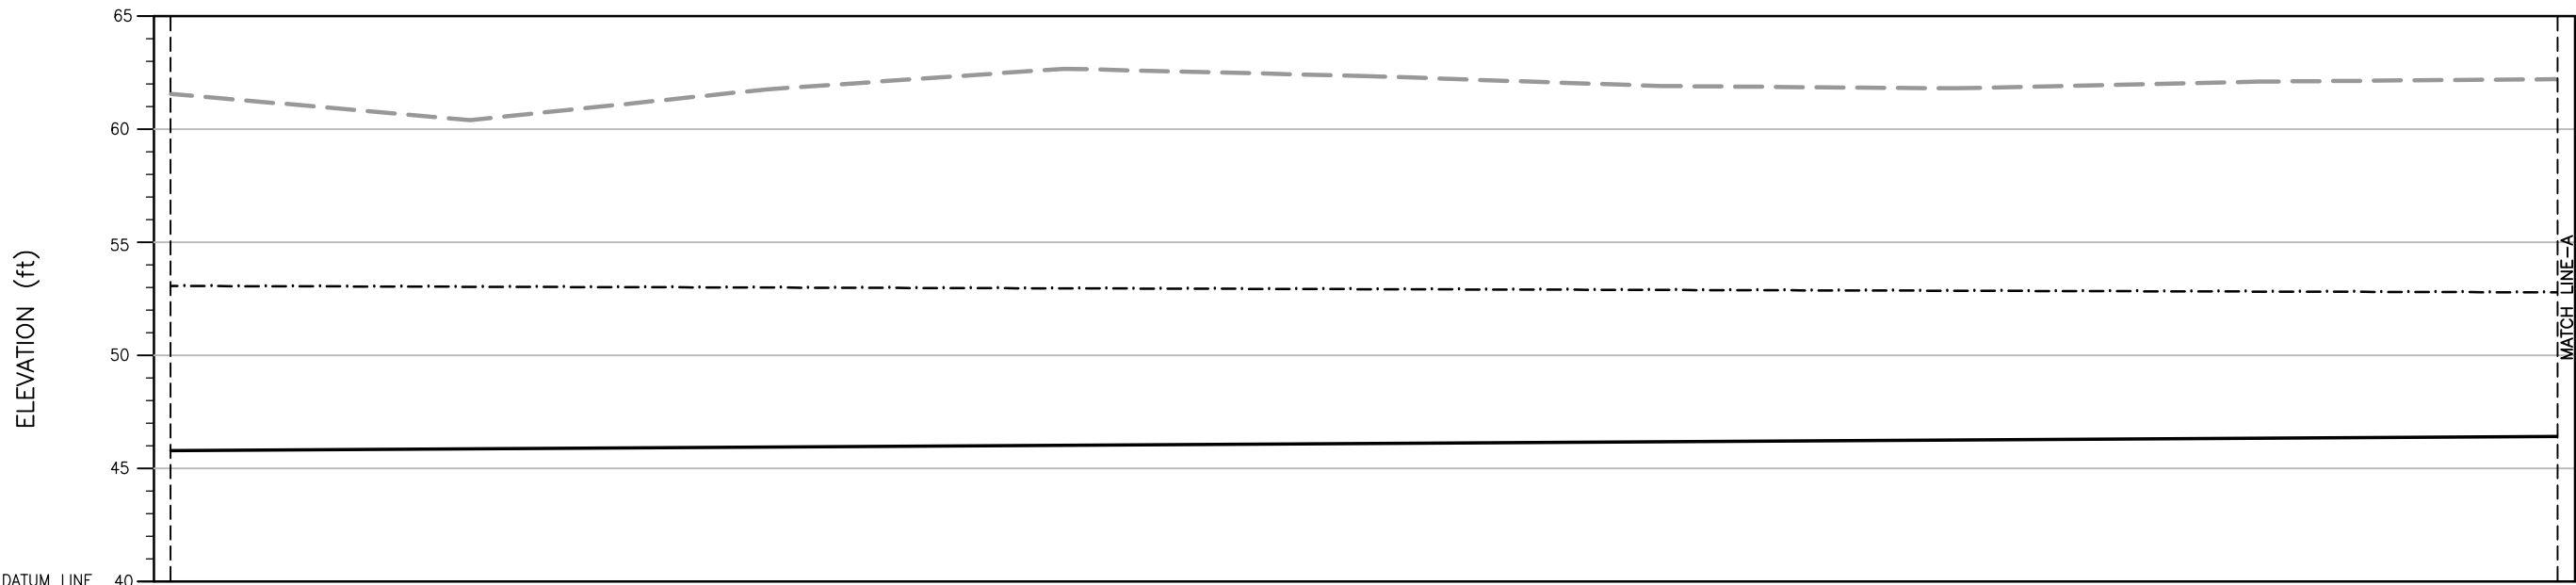


<u>GL LAND SIDE</u>	(ft)	45.78																	
<u>GL RIVER SIDE</u>	(ft)	53.06																	
<u>ELEVATION</u>	(ft)	61.56	60.39	61.76	62.67	62.34	61.90	61.80	62.10	62.20									
<u>DISTANCE (MILE/FURLONG)</u>		0/0	0/1	0/2	0/3	0/4	0/5	0/6	0/7	1/0									

PROFILE

LEGEND:

- GL LAND SIDE
- GL RIVER SIDE
- ELEVATION

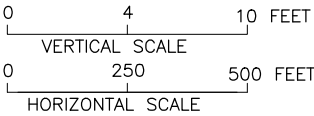

NOTE:
1 MILE = 8 FURLONG
1 FURLONG = 660 FEET

(SHEET 1 OF 3)

CLIENT:  IRRIGATION DEPARTMENT GOVERNMENT OF SINDH		 SINDH RESILIENCE PROJECT SINDH IRRIGATION DEPARTMENT							DRAWN	AA	IRRIGATION DEPARTMENT SONDA HILLAYA BUND LONGITUDINAL PROFILE DISTANCE 0/0 TO DISTANCE 1/0			
									CHECKED					
									RECOMMENDED					
			REV.	DATE	DESCRIPTION	BY	CKD.	APPR.	APPROVED		DATE	DWG. NO.	REV.	0