


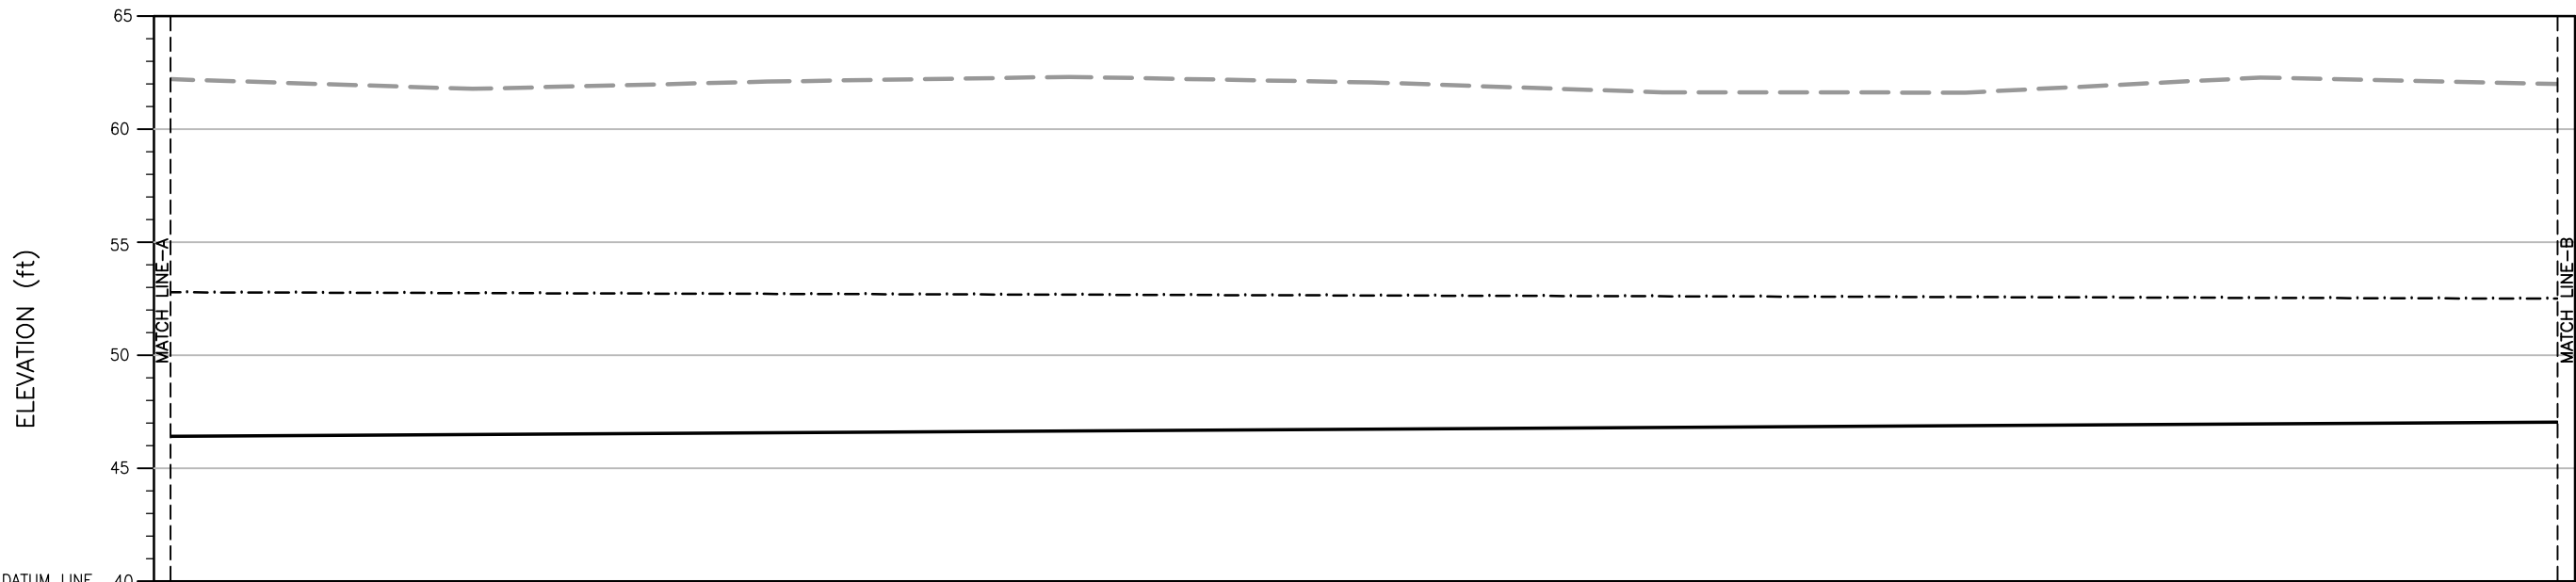


GL LAND SIDE	(ft)										
GL RIVER SIDE	(ft)										
ELEVATION	(ft)	62.20	61.77	62.09	62.30	62.06	61.62	61.61	62.27	61.99	
DISTANCE (MILE/FURLONG)		1/0	1/1	1/2	1/3	1/4	1/5	1/6	1/7	2/0	

PROFILE

LEGEND:

- GL LAND SIDE
- GL RIVER SIDE
- ELEVATION

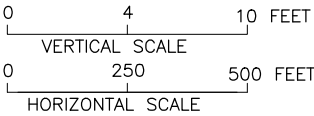

NOTE:
1 MILE = 8 FURLONG
1 FURLONG = 660 FEET

(SHEET 2 OF 3)

CLIENT:  IRRIGATION DEPARTMENT GOVERNMENT OF SINDH		 SINDH RESILIENCE PROJECT SINDH IRRIGATION DEPARTMENT						DRAWN	AA	IRRIGATION DEPARTMENT SONDA HILLAYA BUND LONGITUDINAL PROFILE DISTANCE 1/0 TO DISTANCE 2/0		REV. 0
								CHECKED				
								RECOMMENDED				
			REV.	DATE	DESCRIPTION	BY	CKD.	APPR.	APPROVED	DATE	DWG. NO.	