


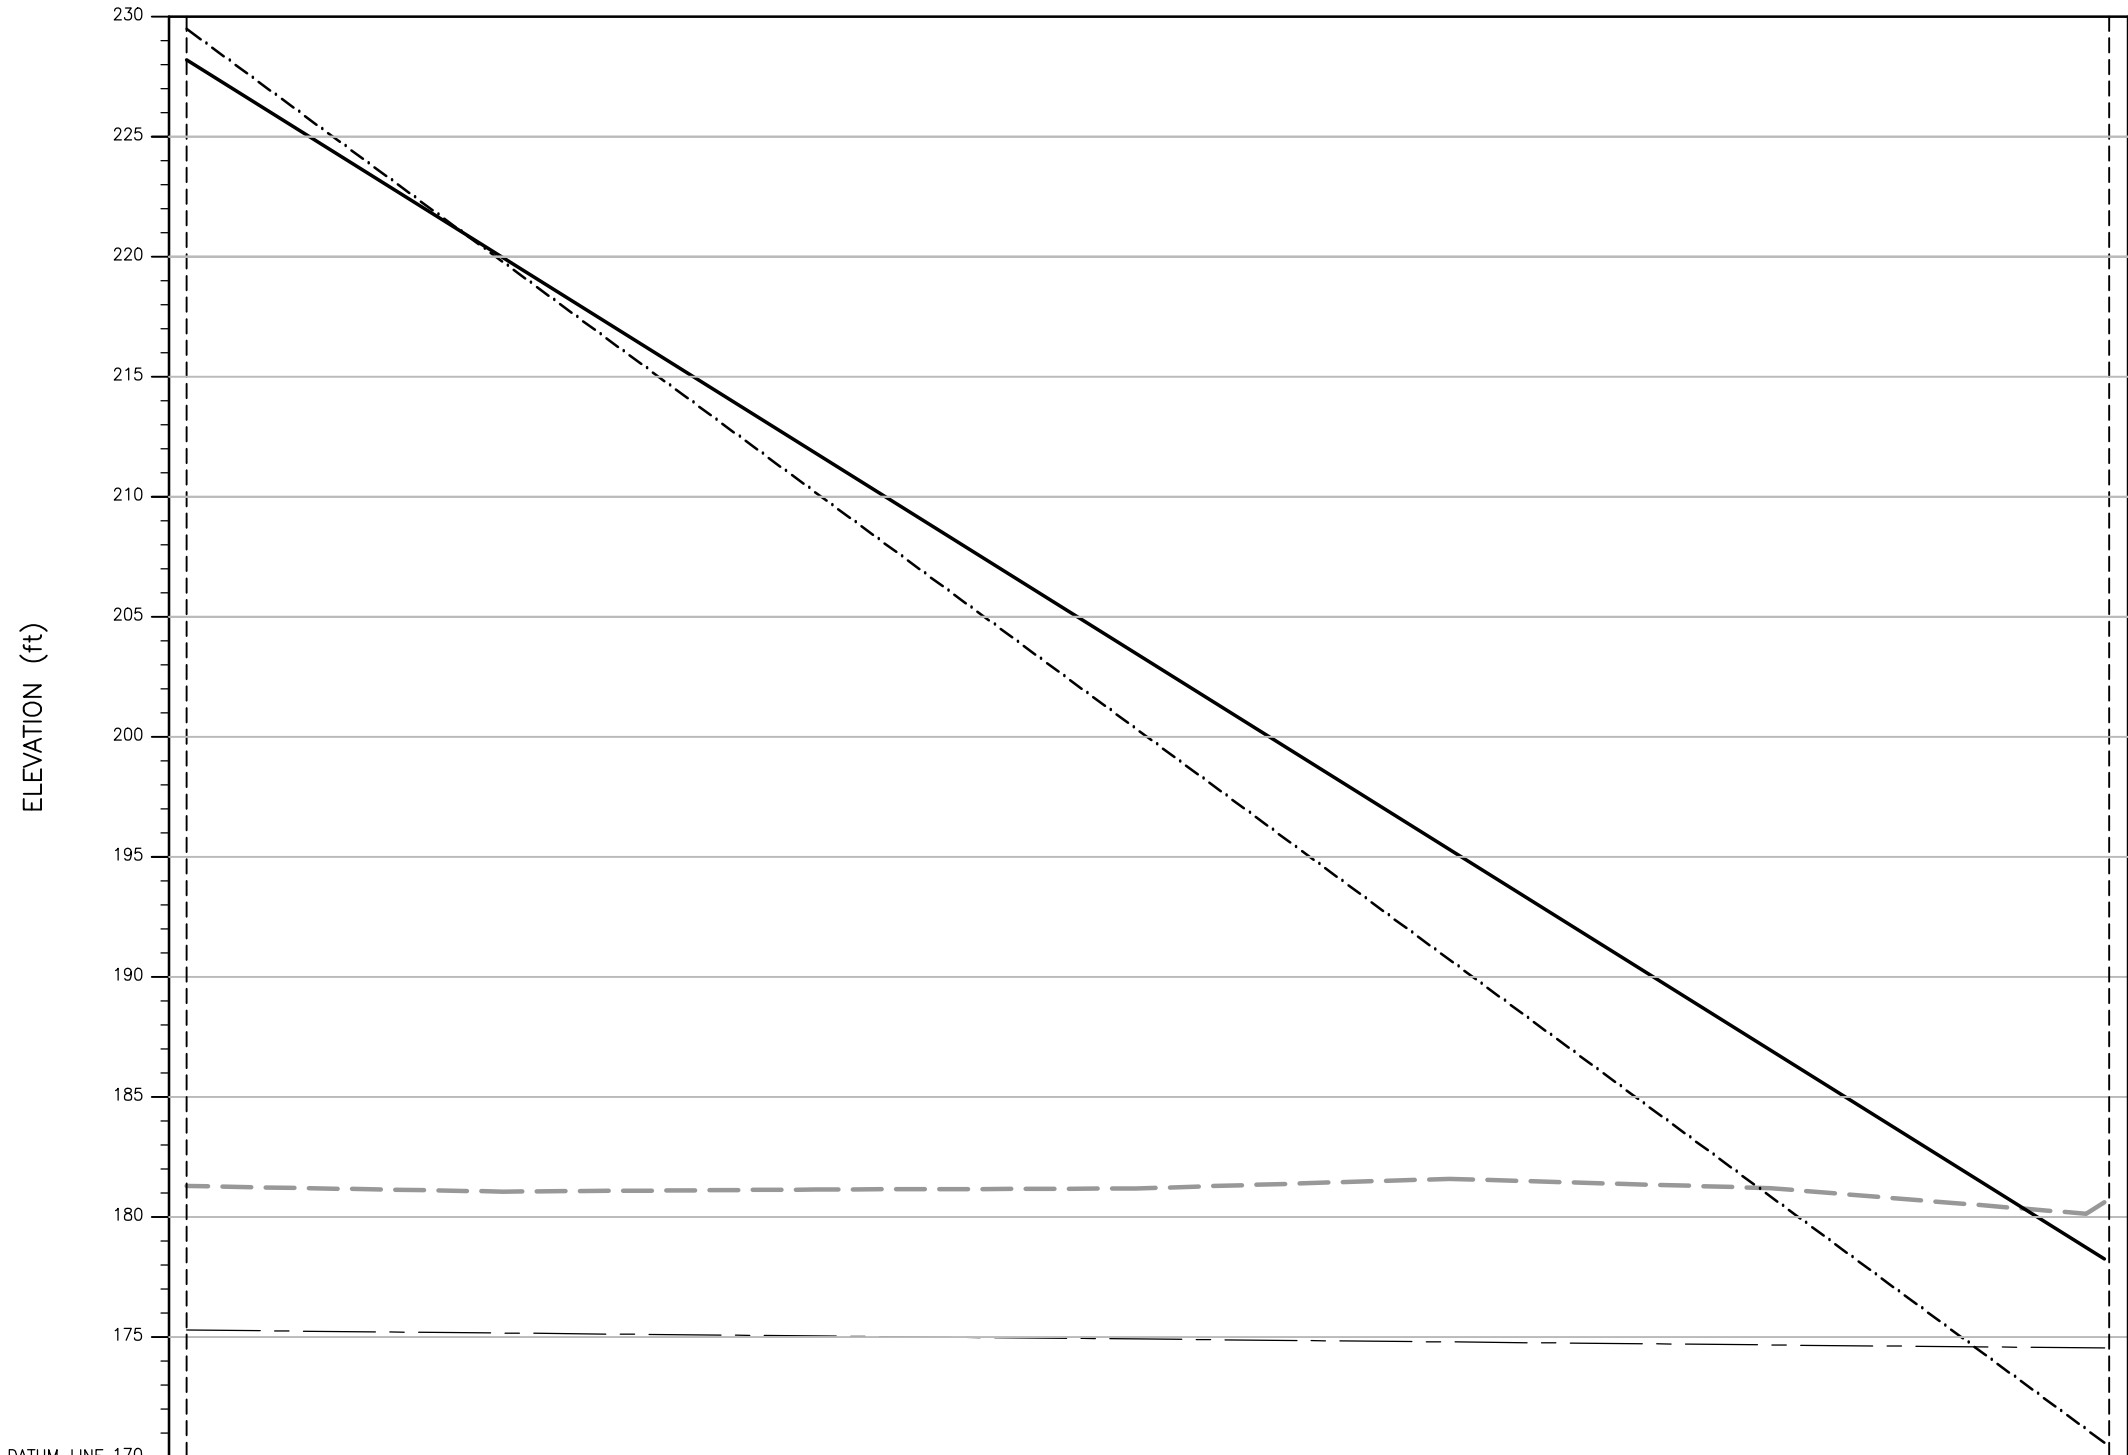

**LEGEND:**

GL LAND SIDE

GL RIVER SIDE

ELEVATION


HIGH FLOOD LEVEL (H.F.L.)

|                         |      |        |        |        |        |        |        |  |        |        |
|-------------------------|------|--------|--------|--------|--------|--------|--------|--|--------|--------|
| H.F.L.                  | (ft) | 175.30 |        |        |        |        |        |  |        | 174.62 |
| GL LAND SIDE            | (ft) | 228.19 |        |        |        |        |        |  |        | 178.26 |
| GL RIVER SIDE           | (ft) | 228.49 |        |        |        |        |        |  |        | 170.61 |
| ELEVATION               | (ft) | 181.30 | 181.07 | 181.15 | 181.20 | 181.60 | 181.21 |  | 180.15 | 180.62 |
| DISTANCE (MILE/FURLONG) |      | 0/0    | 0/1    | 0/2    | 0/3    | 0/4    | 0/5    |  | 0/6    | 0/7    |

**NOTE:**

(1 MILE = 8 FURLONG) AND (1 FURLONG = 660 FEET)

THE HFL HAS BEEN ESTIMATED BASED ON THE SINDH BUND MANUAL AND IS YET TO BE VALIDATED BY HISTORIC OBSERVATION.

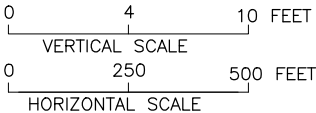

PROFILE

CLIENT:



IRRIGATION DEPARTMENT

GOVERNMENT OF SINDH



SINDH RESILIENCE PROJECT

SINDH IRRIGATION DEPARTMENT

|      |      |             |    |      |       |          |             |    |
|------|------|-------------|----|------|-------|----------|-------------|----|
|      |      |             |    |      |       |          | DRAWN       | AA |
|      |      |             |    |      |       |          | CHECKED     |    |
|      |      |             |    |      |       |          | RECOMMENDED |    |
| REV. | DATE | DESCRIPTION | BY | CKD. | APPR. | APPROVED |             |    |

IRRIGATION DEPARTMENT

SUKKUR LARKANA BUND MILE 47-5 TO 48-4

LONGITUDINAL PROFILE

DISTANCE 0/0 TO DISTANCE 0/7

DATE

MARCH, 2023

DWG. NO.

SRP/Sukkur Larkana Bund Mile/LP/01

REV.

0