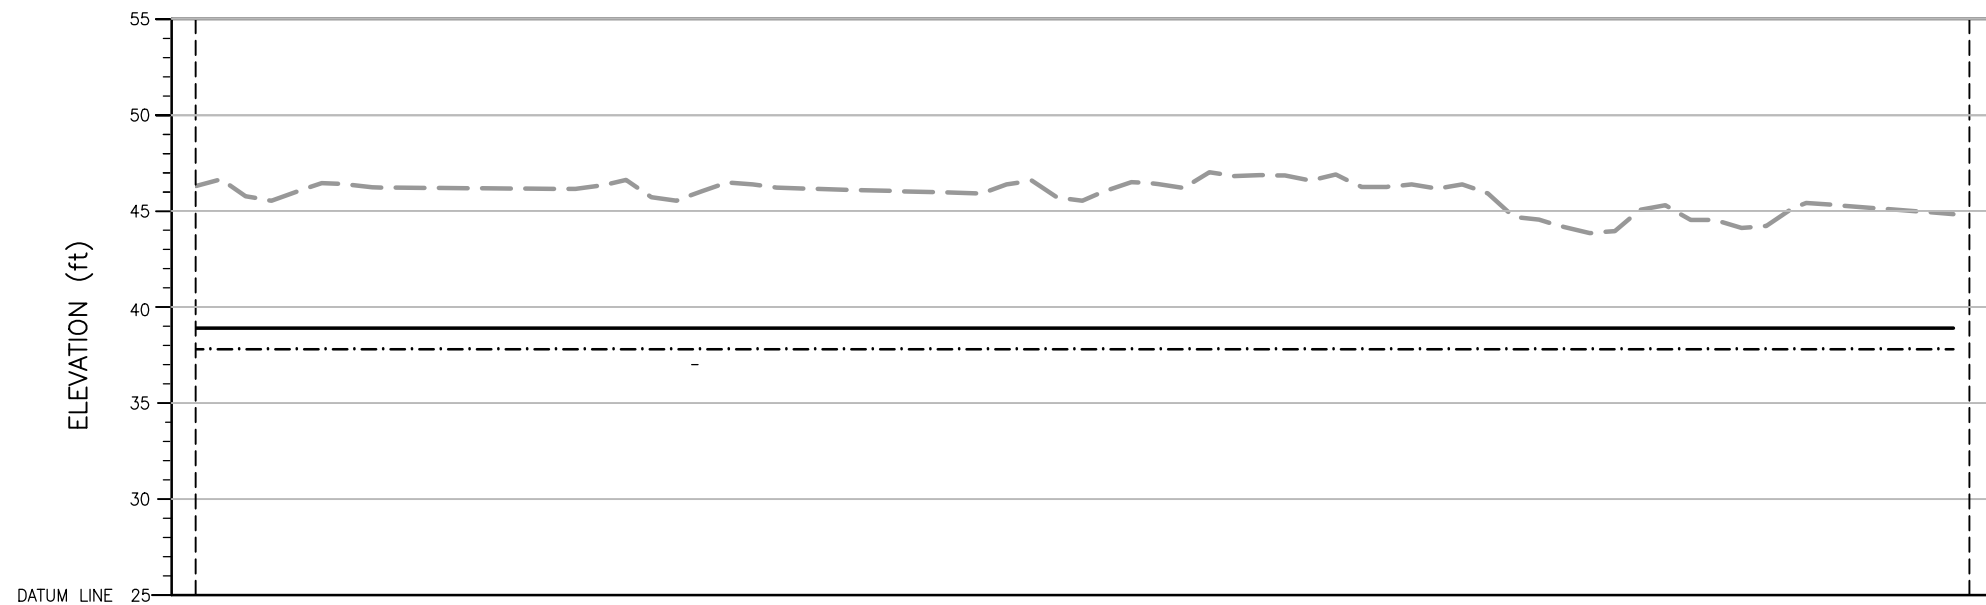




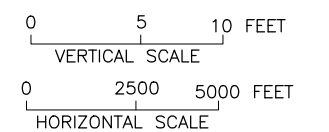
DISTANCE (MILE/FURLONG)	ELEVATION (ft)	GL. RIVER SIDE (ft)	GL. LAND SIDE (ft)
0/0	46.29	37.80	38.90
0/1	46.65		
0/2	45.77		
0/3	45.53		
0/4	46.00		
0/5	46.46		
0/6	46.39		
0/7	46.22		
1/7	46.15		
2/0	46.32		
2/1	46.61		
2/2	45.72		
2/3	45.54		
2/4	46.03		
2/5	46.49		
2/6	46.39		
2/7	46.21		
3/7	45.91		
4/0	46.39		
4/1	46.58		
4/2	45.71		
4/3	45.54		
4/4	46.07		
4/5	46.50		
4/6	46.40		
4/7	46.20		
5/0	47.01		
5/1	46.82		
5/2	46.86		
5/3	46.86		
5/4	46.58		
5/5	46.90		
5/6	46.26		
5/7	46.25		
6/0	46.38		
6/1	46.16		
6/2	46.38		
6/3	45.92		
6/4	44.71		
6/5	44.54		
6/6	44.17		
6/7	43.85		
7/0	43.96		
7/1	45.05		
7/2	45.30		
7/3	44.53		
7/4	44.52		
7/5	44.12		
7/6	44.22		
7/7	45.13		
8/6	44.84	37.80	38.90

PROFILE

 
LEGEND:

GL LAND SIDE _____

GL RIVER SIDE -.-.-.-.-

ELEVATION - - - - 

NOTE:
1 MILE = 8 FURLONG
1 FURLONG = 660 FEET

CLIENT:										DRAWN		AA		IRRIGATION DEPARTMENT SURJANI BUND LONGITUDINAL PROFILE DISTANCE 0/0 TO DISTANCE 8/6					
 IRRIGATION DEPARTMENT GOVERNMENT OF SINDH		 SINDH RESILIENCE PROJECT SINDH IRRIGATION DEPARTMENT								CHECKED									
										RECOMMENDED									
REV.		DATE		DESCRIPTION		BY		CKD.		APPR.		APPROVED		DATE		DWG. NO.		REV. 0	