


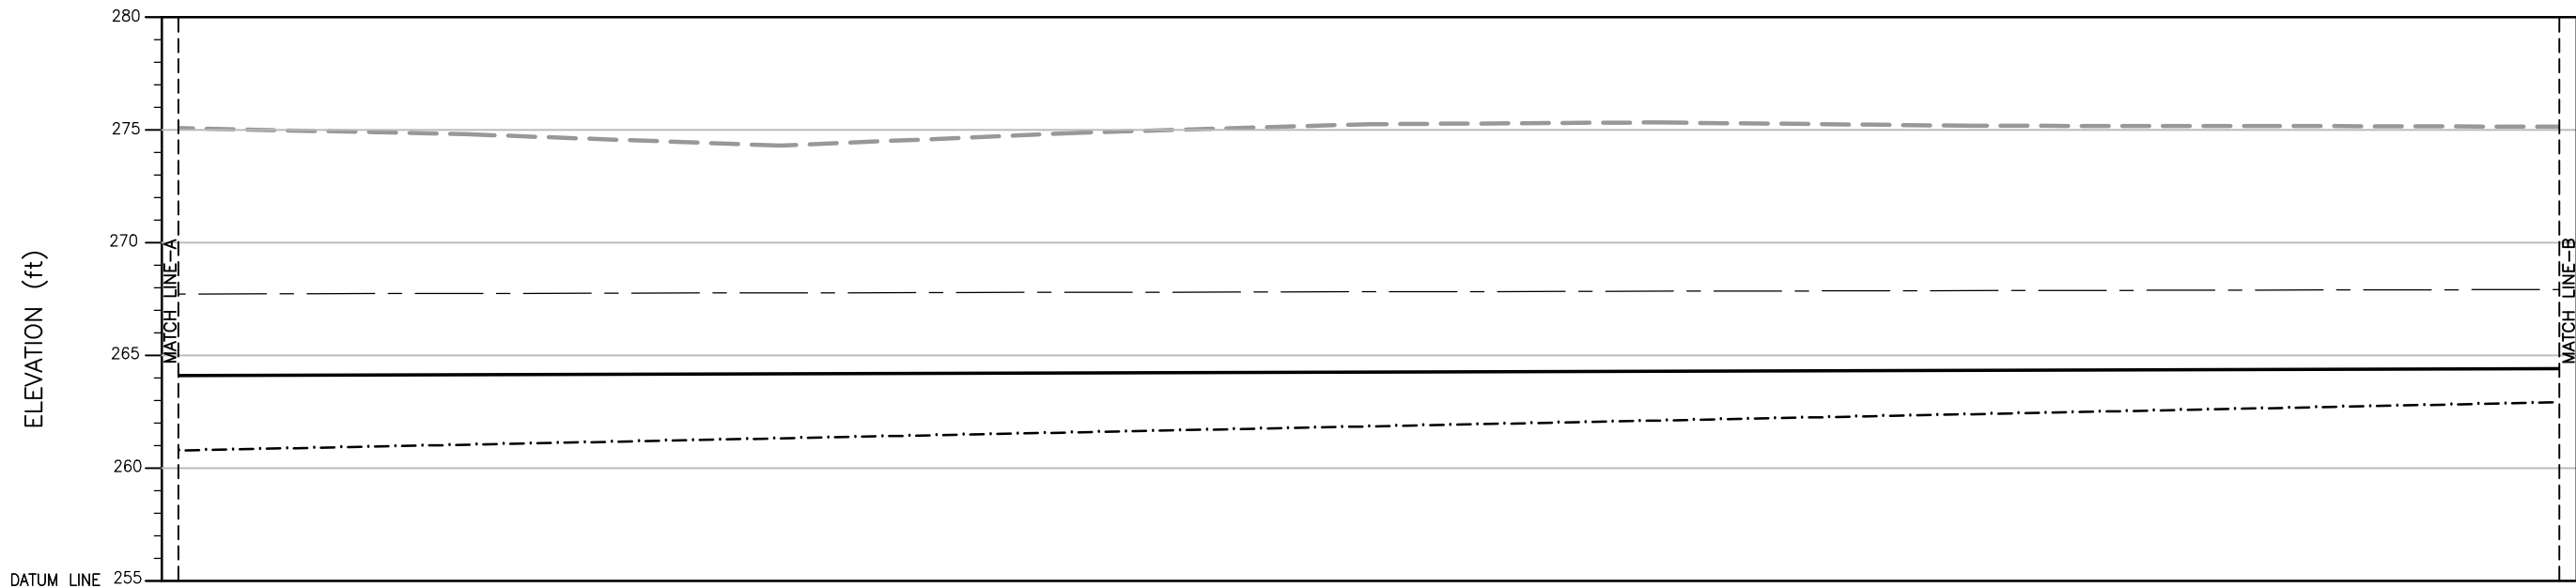


H.F.L.	(ft)										
GL LAND SIDE	(ft)										
GL RIVER SIDE	(ft)										
ELEVATION	(ft)	275.08	274.80	274.30	274.85	275.25	275.33	275.17	275.17	275.14	
DISTANCE (MILE/FURLONG)		1/0	1/1	1/2	1/3	1/4	1/5	1/6	1/7	2/0	

PROFILE

LEGEND:


- GL LAND SIDE
- GL RIVER SIDE
- ELEVATION
- HIGH FLOOD LEVEL (H.F.L.)

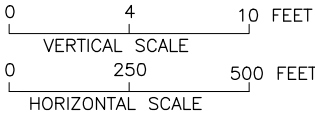

NOTE:

1. (1 MILE = 8 FURLONG) AND (1 FURLONG = 660 FEET)
2. THE HFL HAS BEEN ESTIMATED BASED ON THE SINDH BUND MANUAL AND IS YET TO BE VALIDATED BY HISTORIC OBSERVATION.

(SHEET 2 OF 4)

 CLIENT:  IRRIGATION DEPARTMENT GOVERNMENT OF SINDH		 SINDH RESILIENCE PROJECT SINDH IRRIGATION DEPARTMENT								DRAWN	AA	IRRIGATION DEPARTMENT US RIGHT MARGINAL BUND MILE 0-5 TO 5-4 FRONT LINE BUND LONGITUDINAL PROFILE DISTANCE 1/0 TO DISTANCE 2/0			
											CHECKED				
											RECOMMENDED				
			REV.	DATE	DESCRIPTION	BY	CKD.	APPR.	APPROVED		DATE	DWG. NO.	REV.		
								MARCH, 2023	SRP/US Right Marginal Bund Mile 0-5 To 5-4/LP/02	0					