


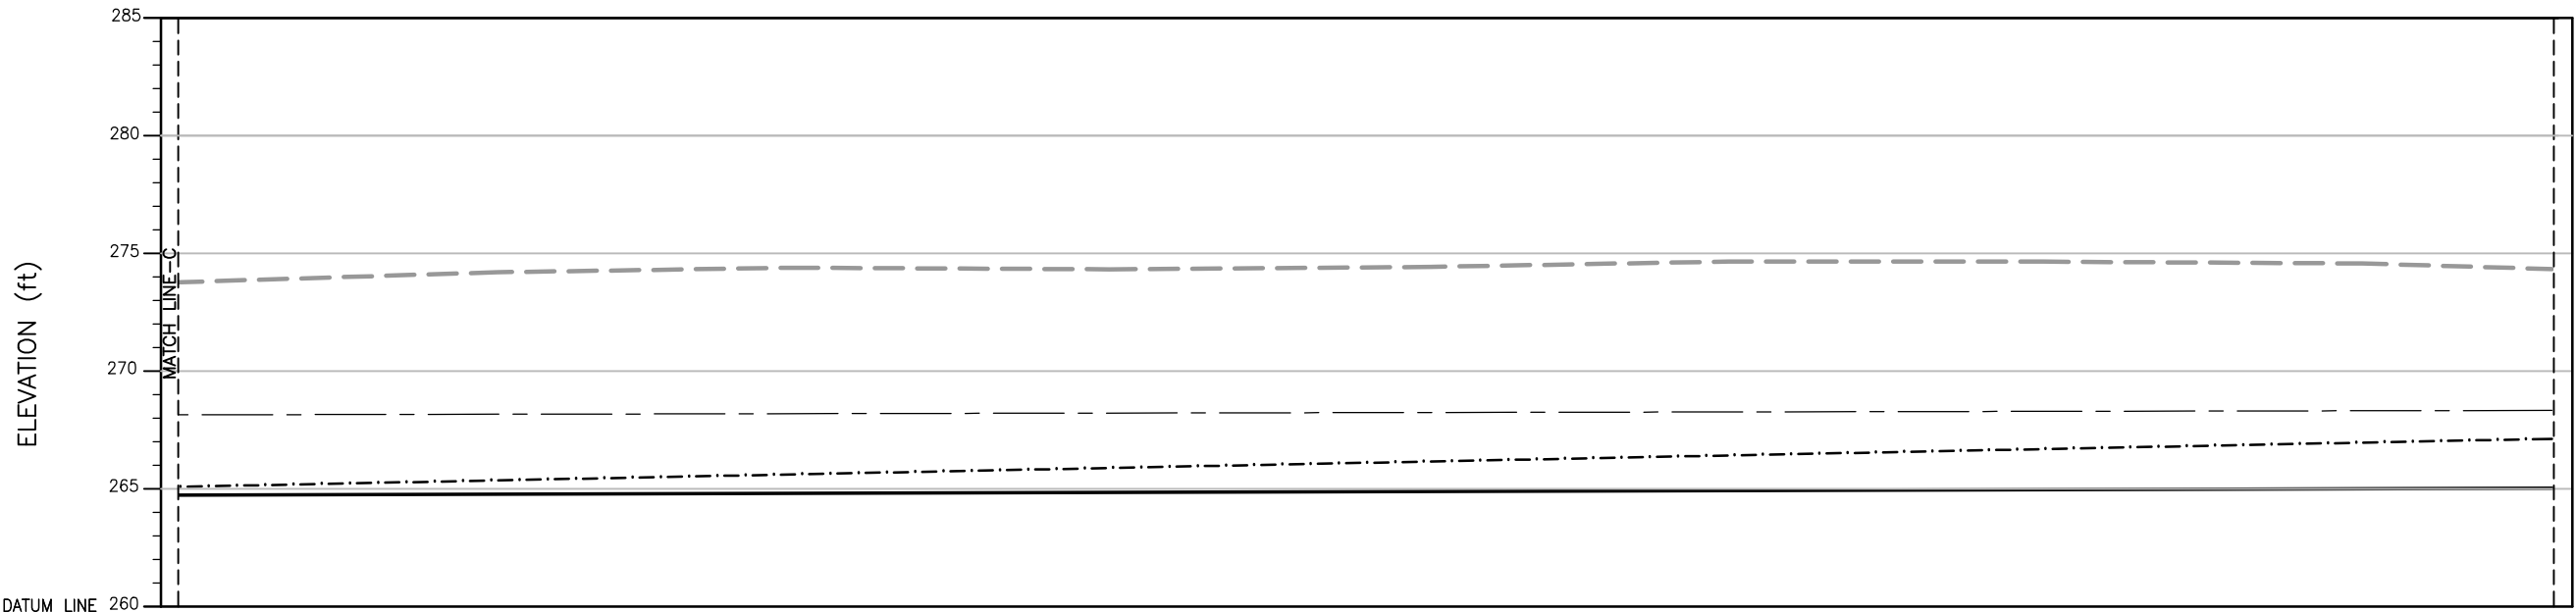


H.F.L. (ft)										268.30
GL LAND SIDE (ft)										265.00
GL RIVER SIDE (ft)										267.10
ELEVATION (ft)	273.74	274.17	274.36	274.29	274.39	274.62	274.61	274.54	274.30	
DISTANCE (MILE/FURLONG)	3/0	3/1	3/2	3/3	3/4	3/5	3/6	3/7	4/0	

PROFILE

LEGEND:

- GL LAND SIDE
- GL RIVER SIDE
- ELEVATION
- HIGH FLOOD LEVEL (H.F.L.)

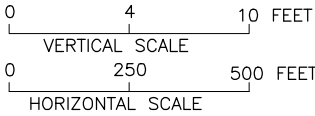

NOTE:

1. (1 MILE = 8 FURLONG) AND (1 FURLONG = 660 FEET)
2. THE HFL HAS BEEN ESTIMATED BASED ON THE SINDH BUND MANUAL AND IS YET TO BE VALIDATED BY HISTORIC OBSERVATION.

(SHEET 4 OF 4)

CLIENT:  IRRIGATION DEPARTMENT GOVERNMENT OF SINDH		 SINDH RESILIENCE PROJECT SINDH IRRIGATION DEPARTMENT							DRAWN	AA	IRRIGATION DEPARTMENT US RIGHT MARGINAL BUND MILE 0-5 TO 5-4 FRONT LINE BUND LONGITUDINAL PROFILE DISTANCE 3/0 TO DISTANCE 4/0			
										CHECKED				
										RECOMMENDED				
			REV.	DATE	DESCRIPTION	BY	CKD.	APPR.	APPROVED		DATE	DWG. NO.	REV.	
								MARCH, 2023	SRP/US Right Marginal Bund Mile 0-5 To 5-4/LP/04	0				