


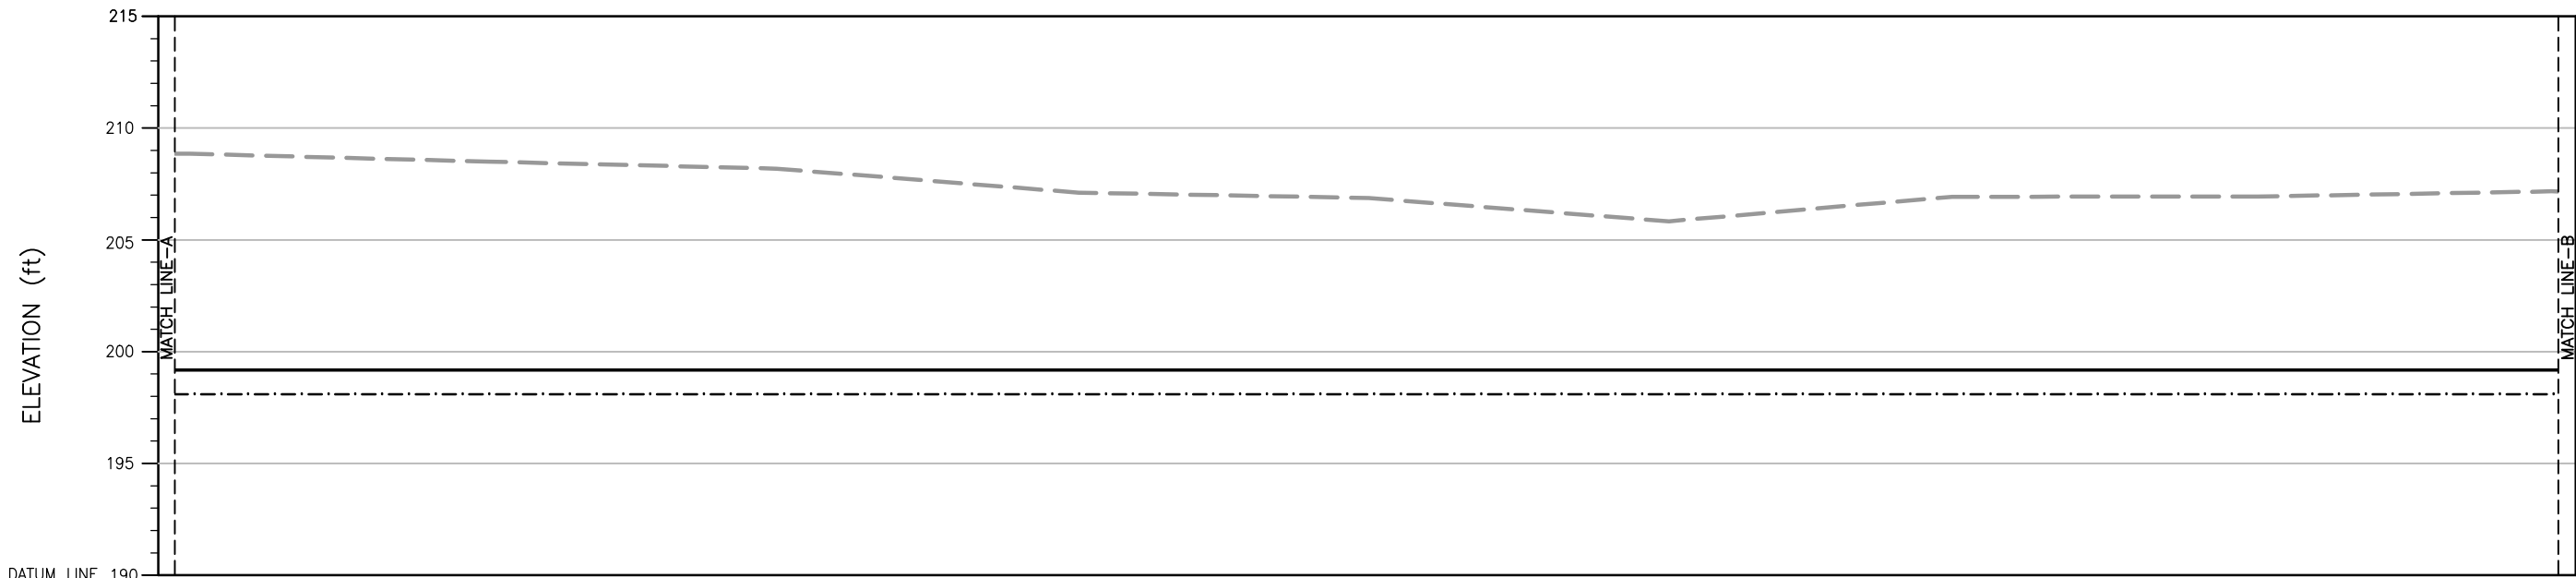


GL LAND SIDE	(ft)								
GL RIVER SIDE	(ft)								
ELEVATION	(ft)	208.92	208.57	208.26	207.19	206.95	205.91	207.00	207.01
DISTANCE (MILE/FURLONG)		0/7	1/0	1/1	1/2	1/3	1/4	1/5	1/6
									1/7

PROFILE

LEGEND:

- GL LAND SIDE
- GL RIVER SIDE
- ELEVATION

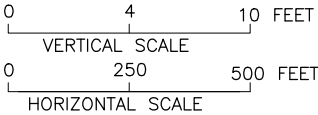

NOTE:
1 MILE = 8 FURLONG
1 FURLONG = 660 FEET

(SHEET 2 OF 5)

CLIENT:  IRRIGATION DEPARTMENT GOVERNMENT OF SINDH		 SINDH RESILIENCE PROJECT SINDH IRRIGATION DEPARTMENT							DRAWN	AA	IRRIGATION DEPARTMENT WEST FEEDER BUND MILE 0-0 TO 4-0 FIRST DEFENCE LINE LONGITUDINAL PROFILE DISTANCE 0/7 TO DISTANCE 1/7					
										CHECKED						
										RECOMMENDED						
			REV.	DATE	DESCRIPTION	BY	CKD.	APPR.	APPROVED		DATE	DWG. NO.		REV. 0		