


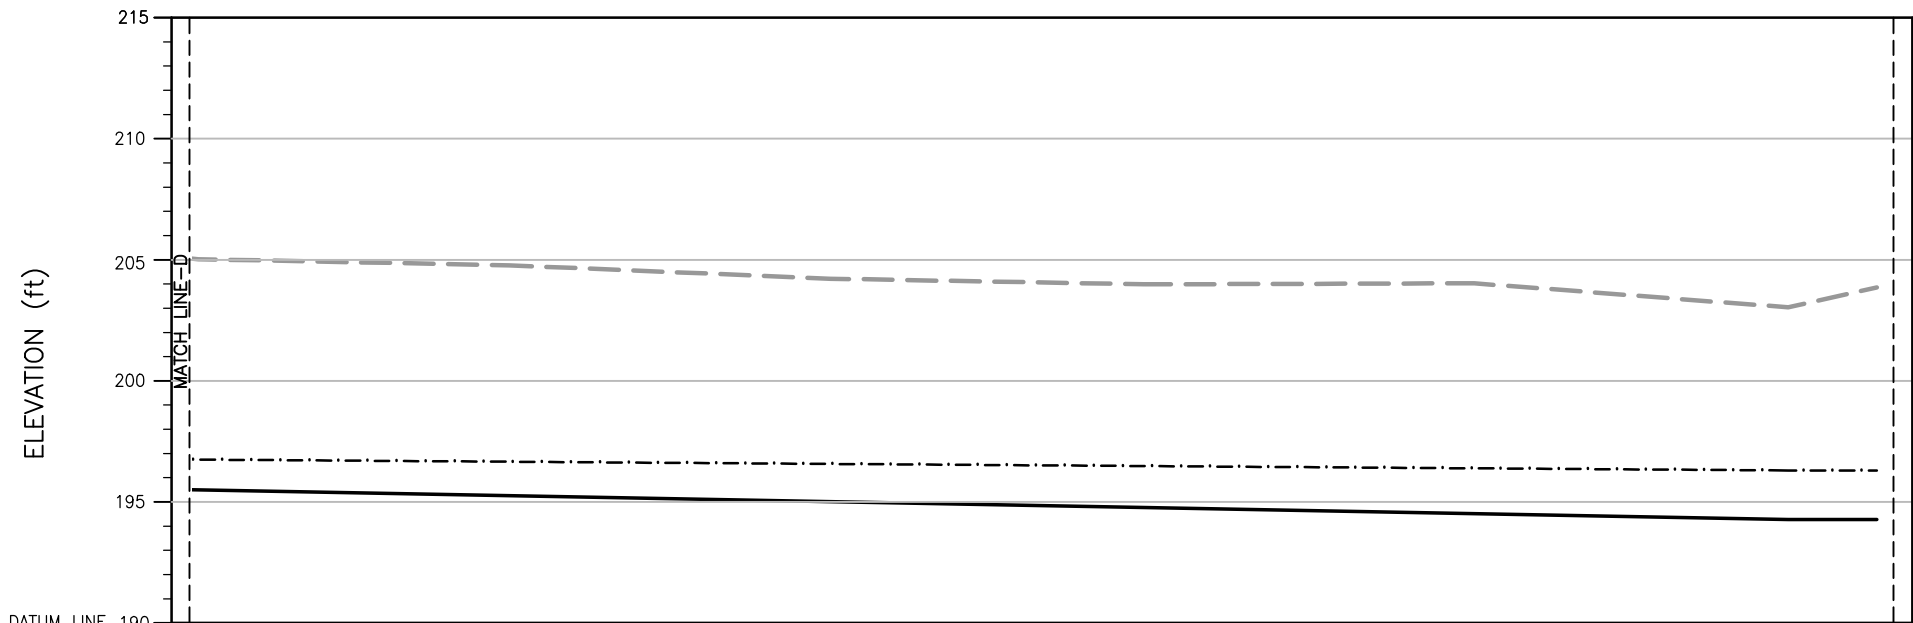

GL LAND SIDE (ft)						194.36	194.36
GL RIVER SIDE (ft)						196.38	196.38
ELEVATION (ft)	205.10	204.85	204.29	204.06	204.10	203.11	203.93
DISTANCE (MILE/FURLONG)	3/7	4/0	4/1	4/2	4/3	4/4	4/5

PROFILE

LEGEND:

- GL LAND SIDE
- GL RIVER SIDE
- ELEVATION



NOTE:
1 MILE = 8 FURLONG
1 FURLONG = 660 FEET

(SHEET 5 OF 5)

CLIENT:  IRRIGATION DEPARTMENT GOVERNMENT OF SINDH		 SINDH RESILIENCE PROJECT SINDH IRRIGATION DEPARTMENT							DRAWN	AA	IRRIGATION DEPARTMENT WEST FEEDER BUND MILE 0-0 TO 4-0 FIRST DEFENCE LINE LONGITUDINAL PROFILE DISTANCE 3/7 TO DISTANCE 4/5			
										CHECKED				
										RECOMMENDED				
			REV.	DATE	DESCRIPTION	BY	CKD.	APPR.	APPROVED		DATE	DWG. NO.		REV. 0