


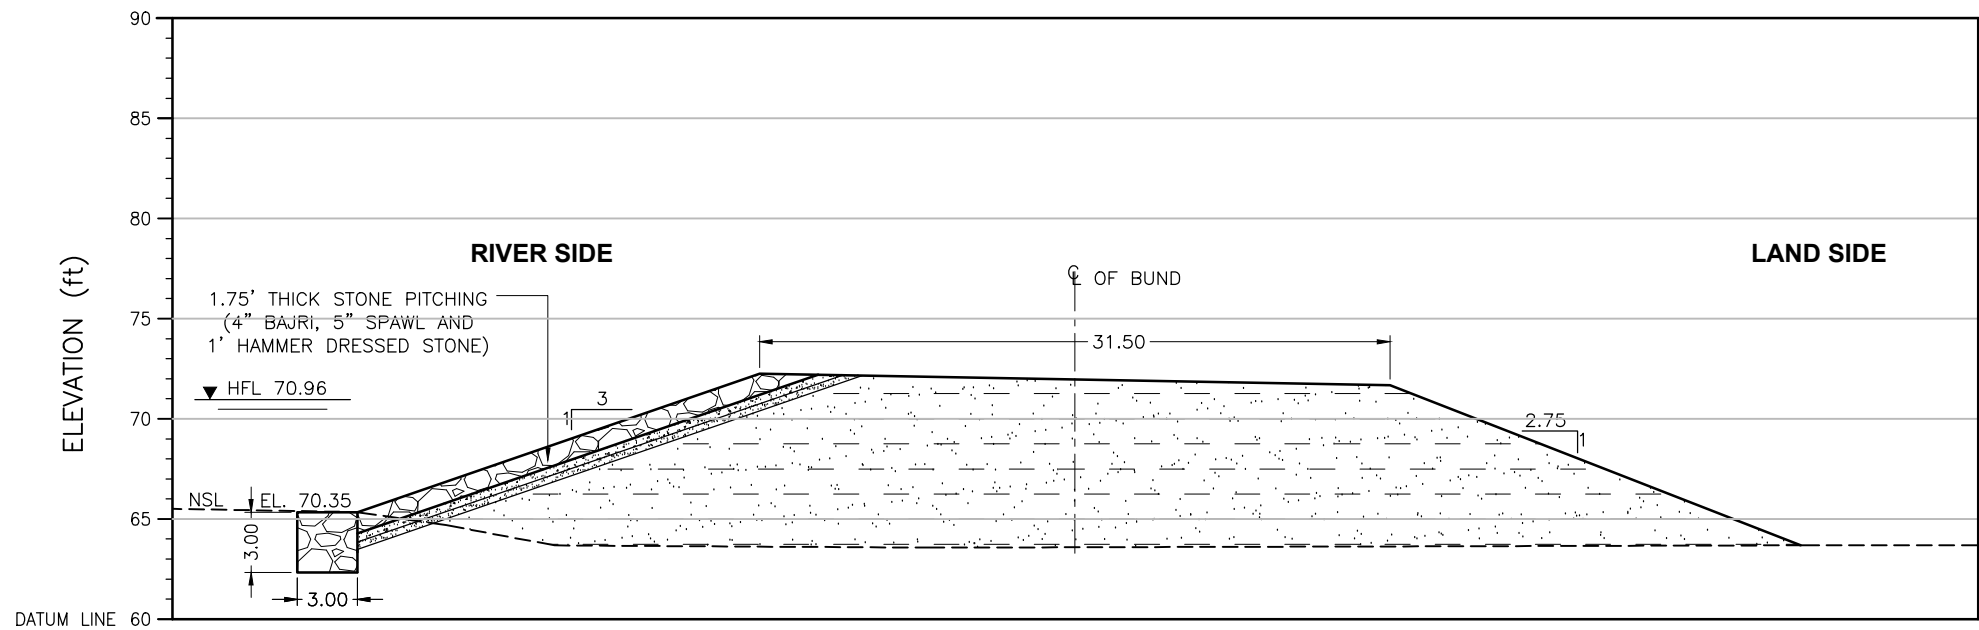

ELEVATION	(ft)	70.35	77.25	76.67	68.69
DISTANCE	(ft)	0.00	20.06	51.49	71.98


CROSS SECTION

LEGEND:

STONE PICHTING




COMPACTED FILL

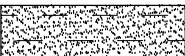

Distance(ft)	X	Y
0.00	431828.89	2811798.75
20.06	431834.58	2811796.50
51.49	431843.18	2811792.26
71.98	431848.81	2811789.55

CRS: UTM42N

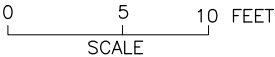

NOTE:
THE HFL HAS BEEN ESTIMATED BASED ON THE SINDH BUND MANUAL
AND IS YET TO BE VALIDATED BY HISTORIC OBSERVATION.

SHEET 2

CLIENT:  IRRIGATION DEPARTMENT GOVERNMENT OF SINDH		 SINDH RESILIENCE PROJECT SINDH IRRIGATION DEPARTMENT						DRAWN	AA	IRRIGATION DEPARTMENT JAMSHORO FRONT BUND Jamshoro Front Bund 1/1		
								CHECKED				
								RECOMMENDED				
			REV.	DATE	DESCRIPTION	BY	CKD.	APPR.	APPROVED	DATE MARCH, 2023	DWG. NO. SRP/Jamshoro Front Bund/CS/02	REV. 0