


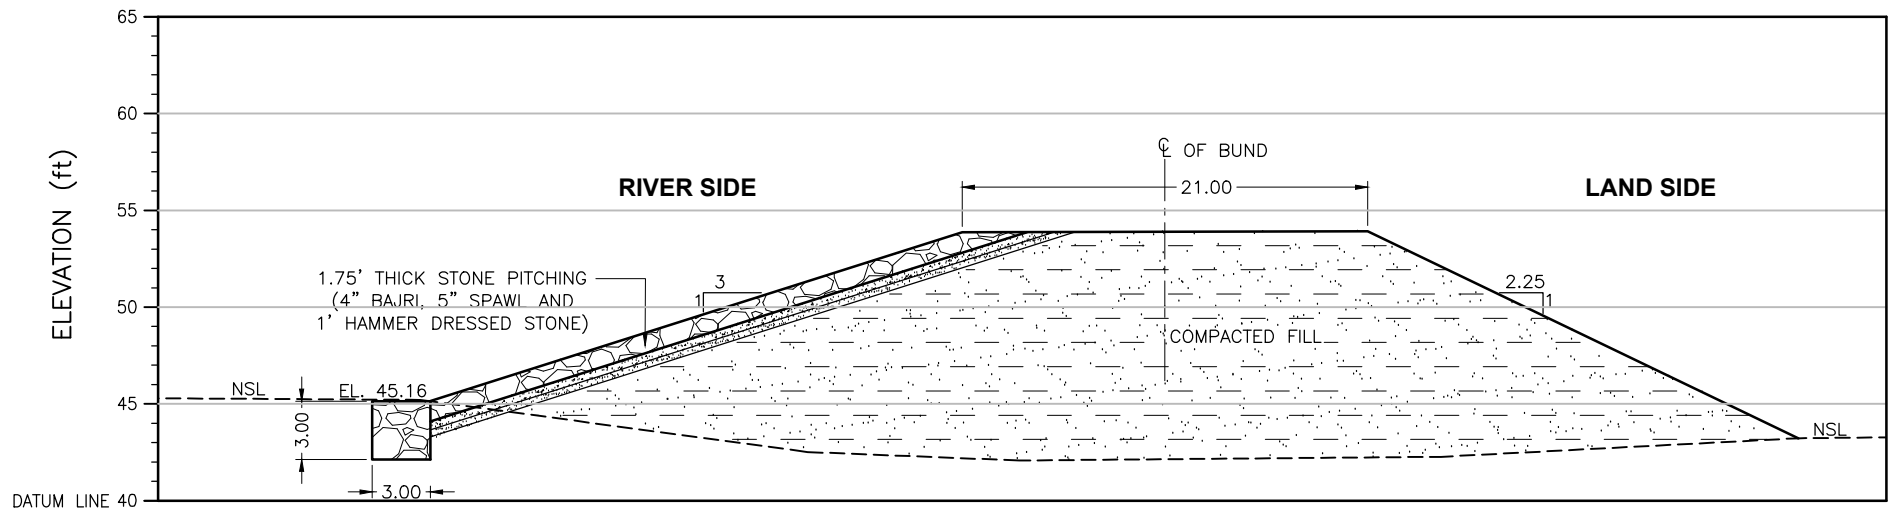

R.L	(ft)	45.16	53.86	53.92	43.24
DISTANCE	(ft)	0.00	27.43	48.36	70.59

CROSS SECTION

Distance(ft)	X	Y
0.00	419334.696	2756953.74
27.43	419326.34	2756954.04
48.36	419320.066	2756955.54
70.59	419313.319	2756956.18

CRS: UTM42N

LEGEND:

STONE PIGHTING



COMPACTED FILL



SHEET 5

CLIENT:



IRRIGATION DEPARTMENT
GOVERNMENT OF SINDH



SINDH RESILIENCE PROJECT
SINDH IRRIGATION DEPARTMENT

							DRAWN	AA
							CHECKED	
							RECOMMENDED	
REV.	DATE	DESCRIPTION	BY	CKD.	APPR.	APPROVED		

IRRIGATION DEPARTMENT
MS BUND 0 TO 26
X1 M/S Bund 12/2 Miles

DATE	DWG. NO.	REV. 0
------	----------	-----------