


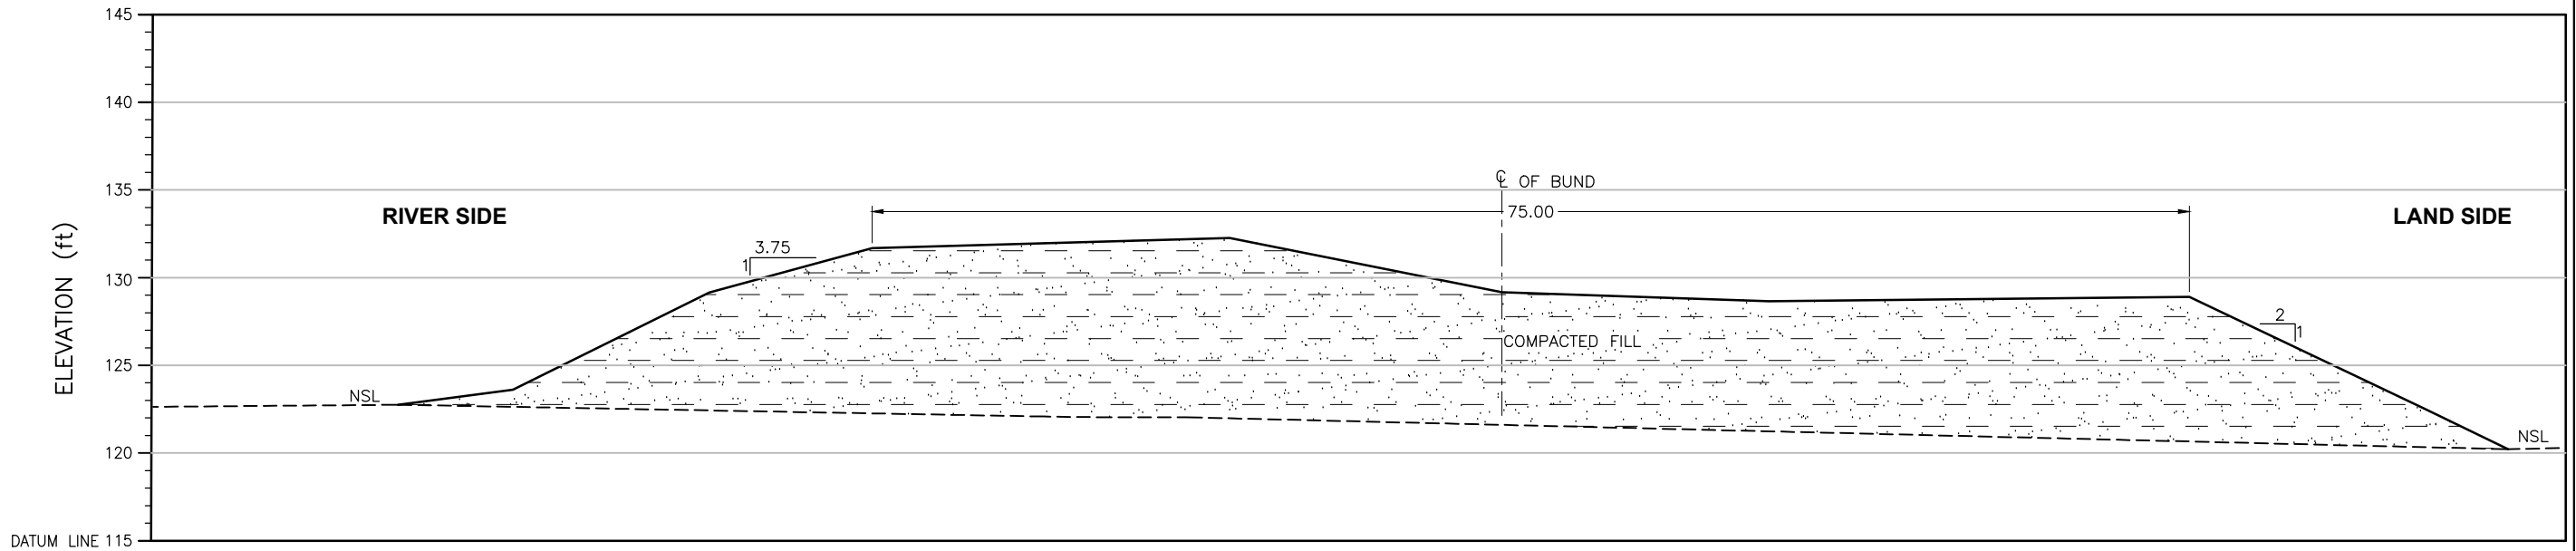

ELEVATION	(ft)	122.76	123.61	129.15	131.67	132.25	129.17	128.66	128.89	122.52	120.23
DISTANCE	(ft)	0.00	6.55	17.73	27.02	47.38	62.90	78.11	102.06	115.52	120.22

CROSS SECTION

LEGEND:

STONE PICHING




COMPACTED FILL



Distance(ft)	X	Y
120.22	397122.704	2933405.45
115.52	397121.289	2933405.13
102.06	397117.564	2933403.4
78.11	397110.623	2933401.08
62.90	397106.228	2933399.58
47.38	397101.632	2933398.24
27.02	397095.957	2933395.71
17.73	397093.419	2933394.46
6.55	397090.494	2933392.68
0.00	397088.66	2933391.9

CRS: UTM42N

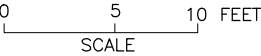

CLIENT:  IRRIGATION DEPARTMENT GOVERNMENT OF SINDH		 SINDH RESILIENCE PROJECT SINDH IRRIGATION DEPARTMENT							DRAWN	AA	IRRIGATION DEPARTMENT S.M. BUND MILE 68-0 TO 75-1 FIRST DEFENCE LINE S.M bund 5/2			
										CHECKED				
										RECOMMENDED				
			REV.	DATE	DESCRIPTION	BY	CKD.	APPR.	APPROVED		DATE	DWG. NO.		REV. 0