


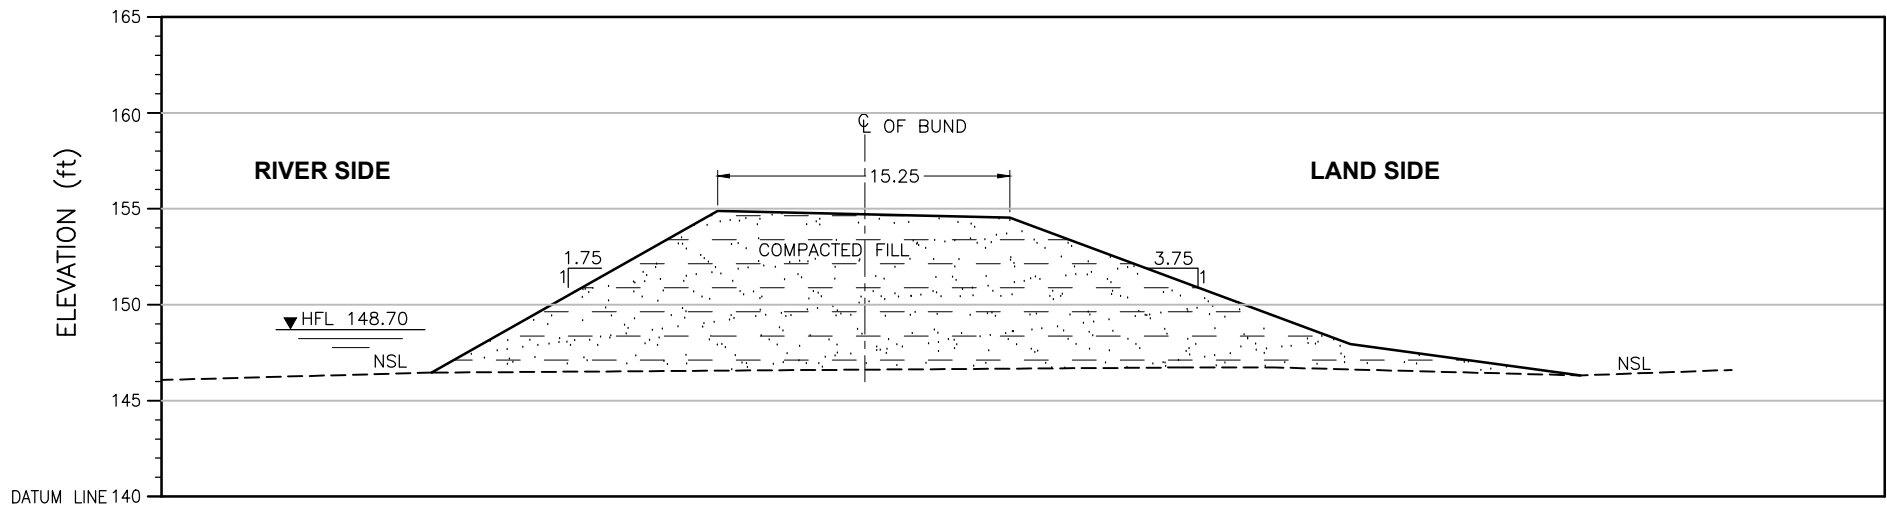

ELEVATION	(ft)	146.46	154.88	154.53	147.95	146.32
DISTANCE	(ft)	0.00	14.89	30.10	47.84	59.82


CROSS SECTION

Distance (ft)	X	Y
59.82	400892.86	3007660.45
47.84	400895.17	3007657.35
30.10	400900.28	3007655.25
14.89	400905.32	3007653.60
0.00	400907.54	3007649.64


CRS: UTM42N

LEGEND:

STONE PICHING

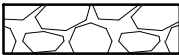

COMPACTED FILL

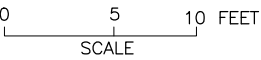

NOTE:
THE HFL HAS BEEN ESTIMATED BASED ON THE SINDH BUND MANUAL
AND IS YET TO BE VALIDATED BY HISTORIC OBSERVATION.

SHEET 4

CLIENT:  IRRIGATION DEPARTMENT GOVERNMENT OF SINDH		 SINDH RESILIENCE PROJECT SINDH IRRIGATION DEPARTMENT							DRAWN	AA	IRRIGATION DEPARTMENT LARKANA SEHWAN BUND MILE 26-2 TO 36-5 Larkana Sehwan Bund Mile 10/3		
									CHECKED				
									RECOMMENDED				
			REV.	DATE	DESCRIPTION	BY	CKD.	APPR.	APPROVED		DATE	DWG. NO.	REV.
								MARCH, 2023	SRP/Larkana Sehwan Bund/CS/04	0			