


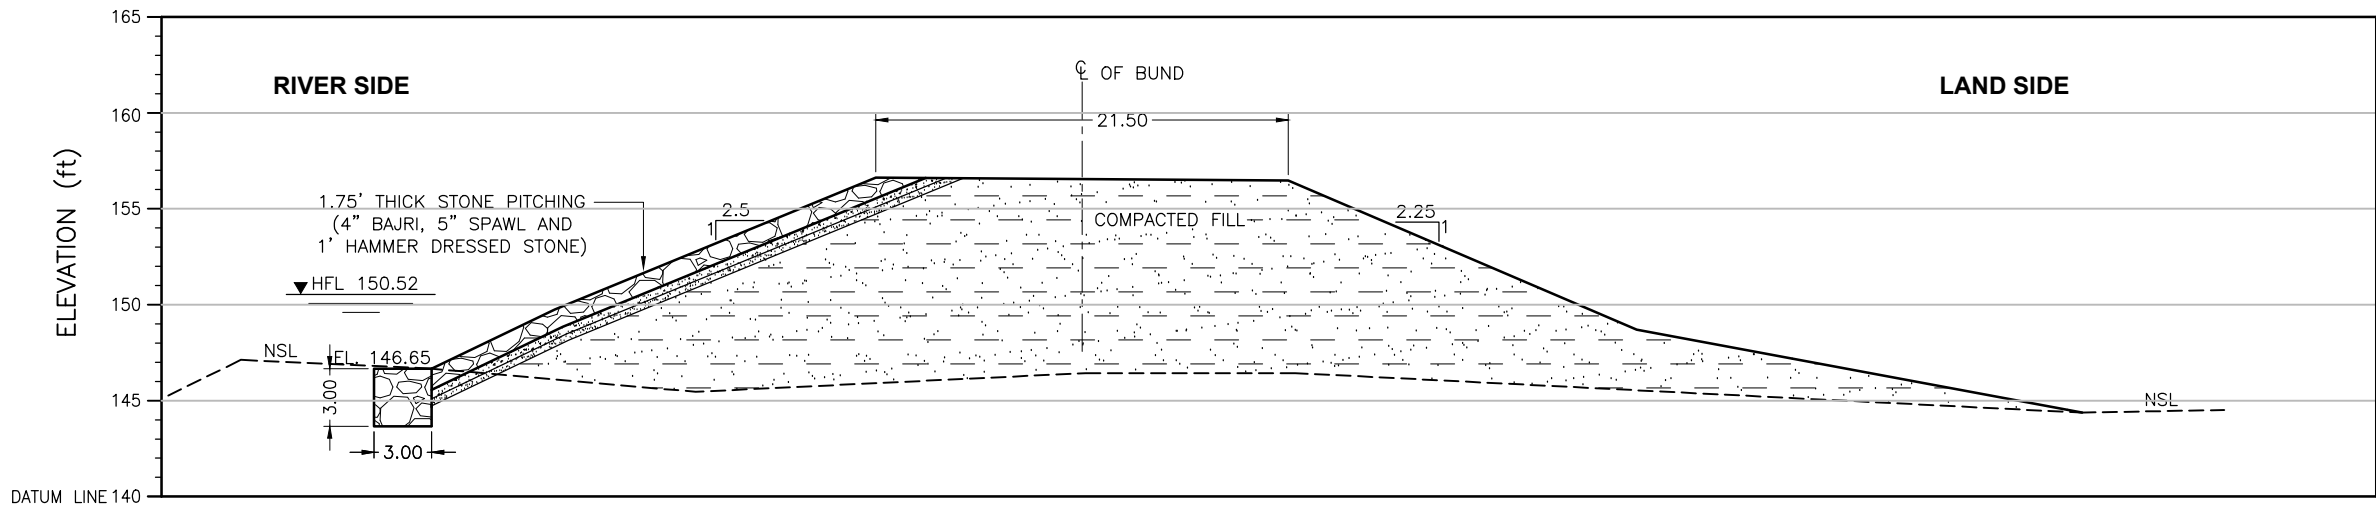

ELEVATION	(ft)	146.65	149.74	156.60	156.45	148.68	144.36
DISTANCE	(ft)	0.00	6.41	23.13	44.61	62.75	85.95


CROSS SECTION

Distance(ft)	X	Y
85.95	403794.58	3009998.05
62.75	403797.32	3009991.52
44.61	403799.47	3009986.41
23.13	403805.23	3009981.40
6.41	403804.68	3009975.98
0.00	403805.81	3009974.38

CRS: UTM42N

LEGEND:

STONE PITCHING	
COMPACTED FILL	

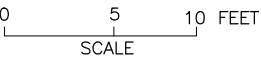

NOTE:
THE HFL HAS BEEN ESTIMATED BASED ON THE SINDH BUND MANUAL
AND IS YET TO BE VALIDATED BY HISTORIC OBSERVATION.

SHEET 3

CLIENT:  IRRIGATION DEPARTMENT GOVERNMENT OF SINDH		 SINDH RESILIENCE PROJECT SINDH IRRIGATION DEPARTMENT						DRAWN	AA	IRRIGATION DEPARTMENT LARKANA SEHWAN BUND MILE 26-2 TO 36-5 Larkana Sehwan Bund Mile 8/0			
									CHECKED				
									RECOMMENDED				
			REV.	DATE	DESCRIPTION	BY	CKD.	APPR.	APPROVED		DATE	DWG. NO.	REV.
										MARCH, 2023	SRP/Larkana Sehwan Bund/CS/03	0	