


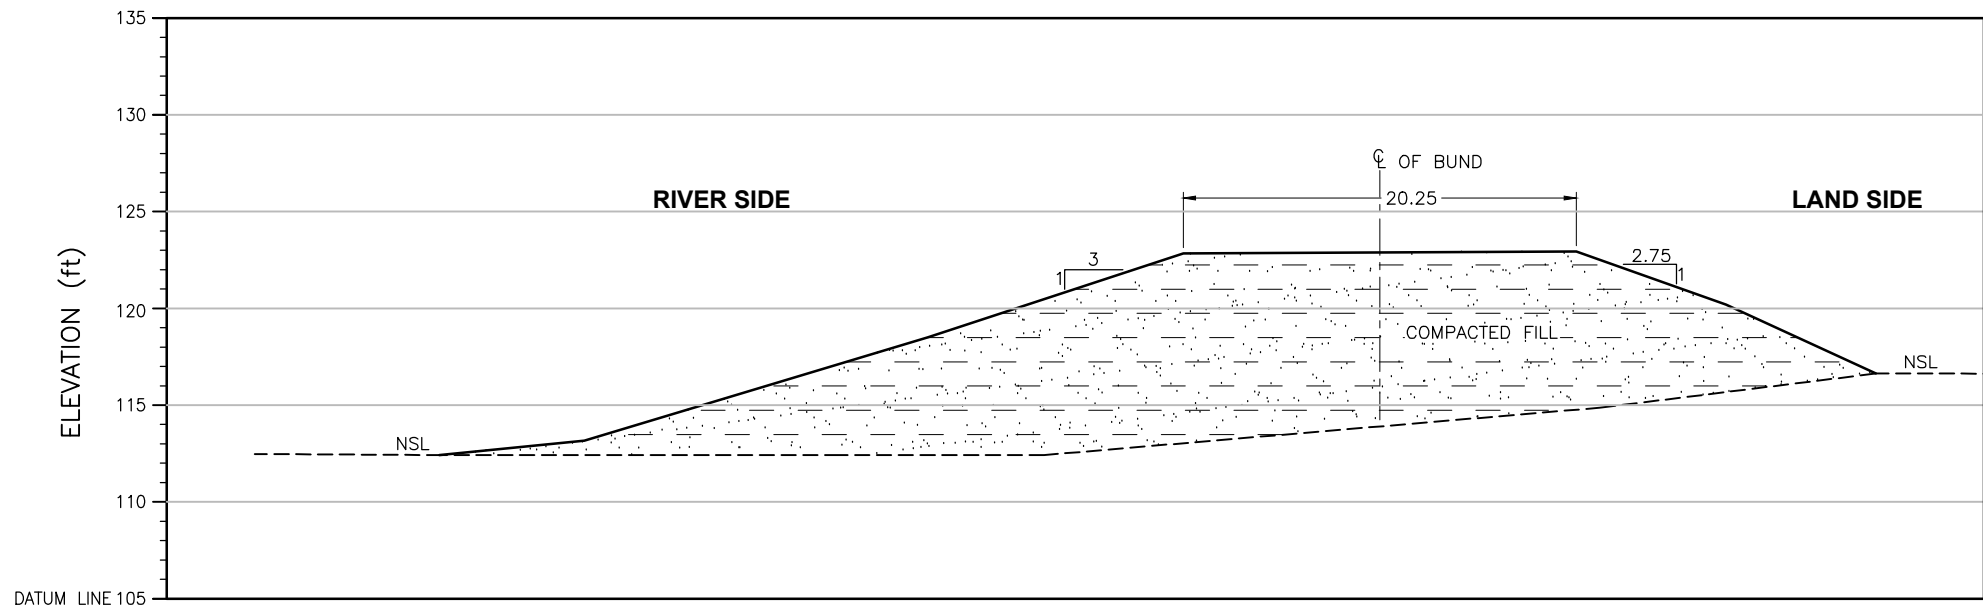

ELEVATION	(ft)	112.43	113.17	118.50	122.82	122.93	120.19	116.63
DISTANCE	(ft)	0.00	7.48	25.23	38.42	58.69	66.42	74.15

CROSS SECTION

LEGEND:

STONE PICHING




COMPACTED FILL



Distance(ft)	X	Y
74.15	398160.367	2912797.46
66.42	398158.309	2912796.28
58.69	398156.244	2912795.11
38.42	398150.746	2912792.21
25.23	398147.017	2912790.69
7.48	398141.742	2912789.32
0.00	398139.722	2912788.26

CRS: UTM42N

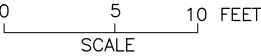

SHEET 4

CLIENT:



IRRIGATION DEPARTMENT
GOVERNMENT OF SINDH



SINDH RESILIENCE PROJECT
SINDH IRRIGATION DEPARTMENT

							DRAWN	AA
							CHECKED	
							RECOMMENDED	
REV.	DATE	DESCRIPTION	BY	CKD.	APPR.	APPROVED		

IRRIGATION DEPARTMENT
S.M. BUND MILE 80-0 TO 99-0 FIRST DEFENCE LINE
SM Bund 6/3

DATE	DWG. NO.	REV. 0
------	----------	-----------