


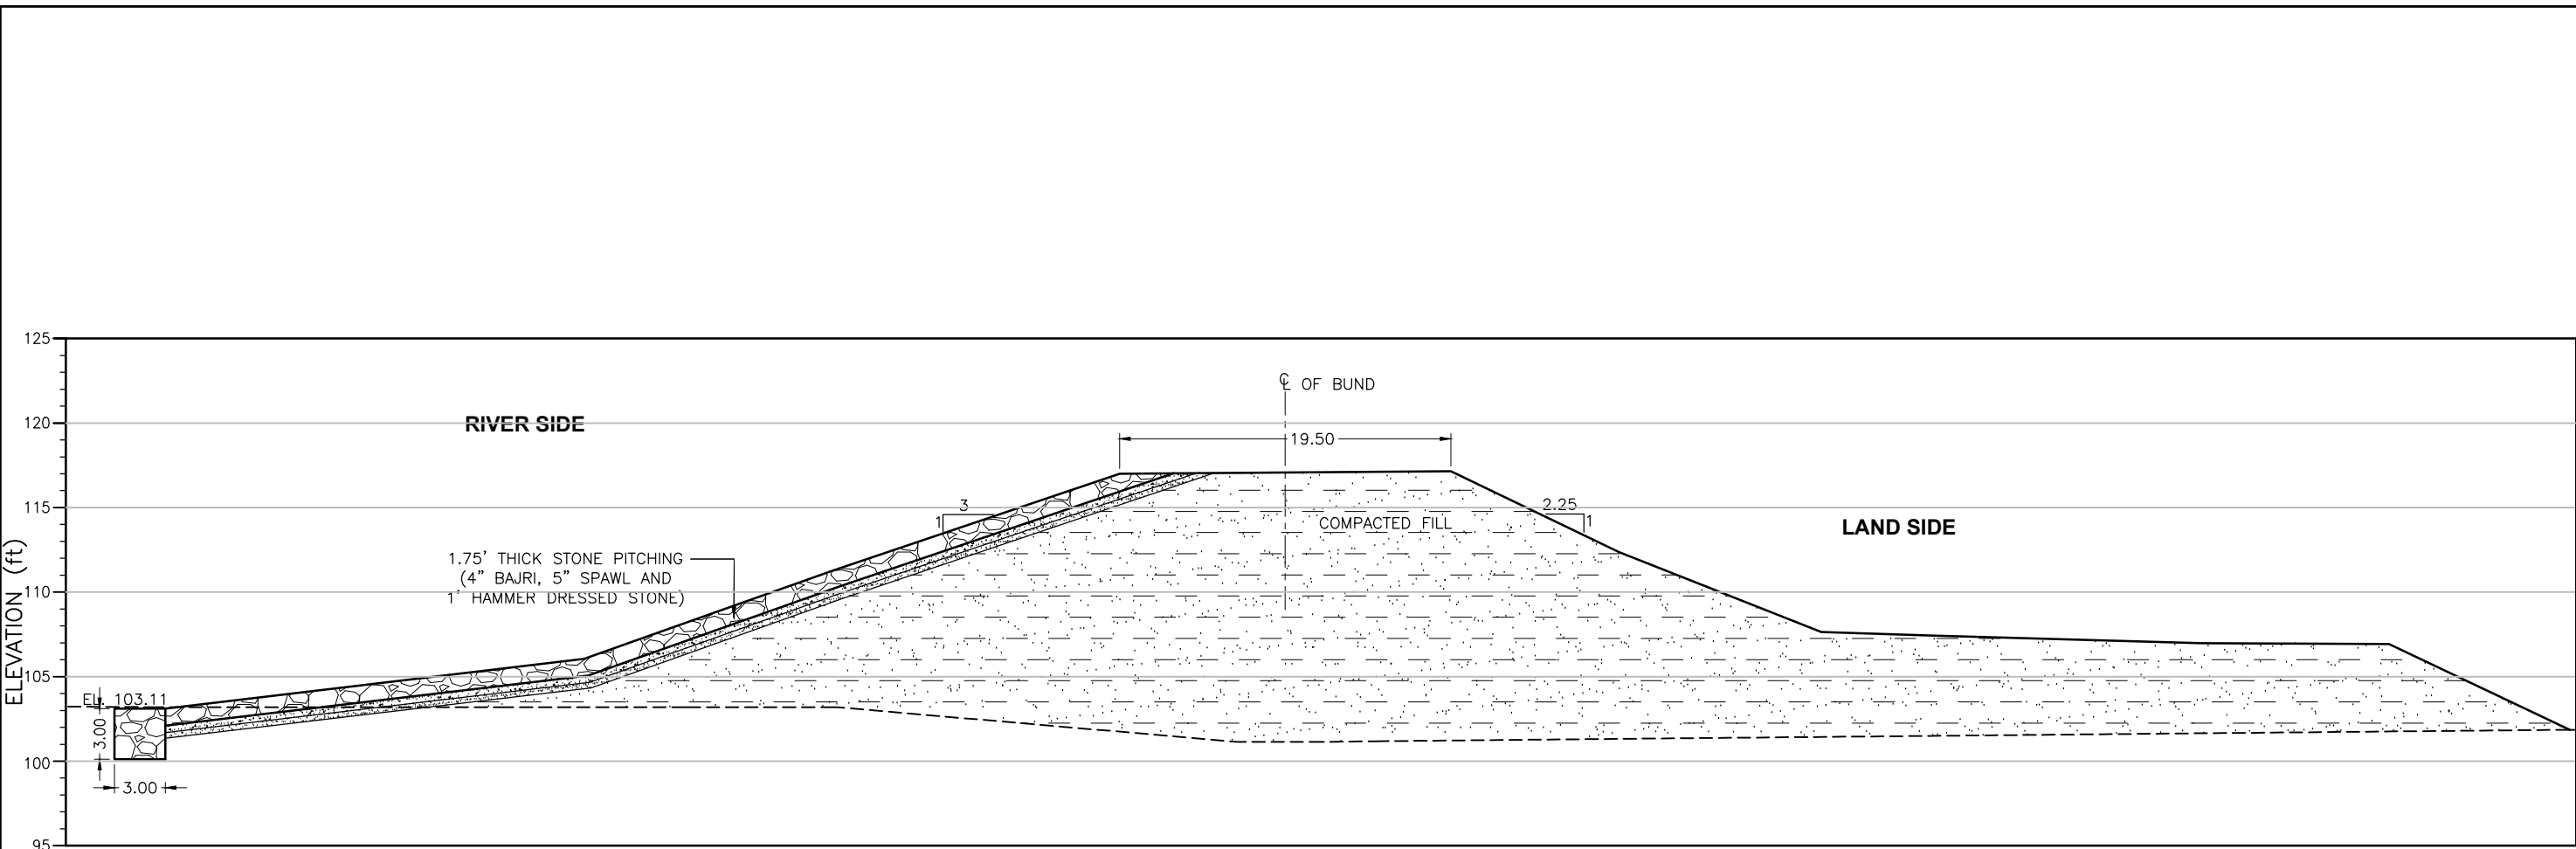

ELEVATION(ft)	103.11	106.04	111.26	116.98	117.13	112.36	107.63	106.98	106.93	101.86
DISTANCE (ft)	0.00	24.76	39.47	56.41	75.98	85.91	90.86	120.33	131.43	142.12


CROSS SECTION

Distance(ft)	X	Y
142.12	407966.073	2900635.05
131.43	407962.862	2900634.28
120.33	407959.48	2900634.15
104.56	407954.679	2900633.92
97.88	407952.656	2900633.65
85.91	407949.035	2900633.09
75.98	407946.02	2900632.82
56.41	407940.033	2900632.95
39.47	407934.868	2900632.74
24.76	407930.309	2900632.98
0.00	407922.894	2900631.58

LEGEND:

STONE PITCHING	
COMPACTED FILL	

CRS: UTM42N

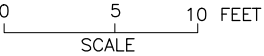

CLIENT:  IRRIGATION DEPARTMENT GOVERNMENT OF SINDH		 SINDH RESILIENCE PROJECT SINDH IRRIGATION DEPARTMENT							DRAWN	AA	IRRIGATION DEPARTMENT S.M. BUND MILE 80-0 TO 99-0 FIRST DEFENCE LINE SM Bund 17/0			
										CHECKED				
										RECOMMENDED				
			REV.	DATE	DESCRIPTION	BY	CKD.	APPR.	APPROVED		DATE	DWG. NO.		REV. 0