


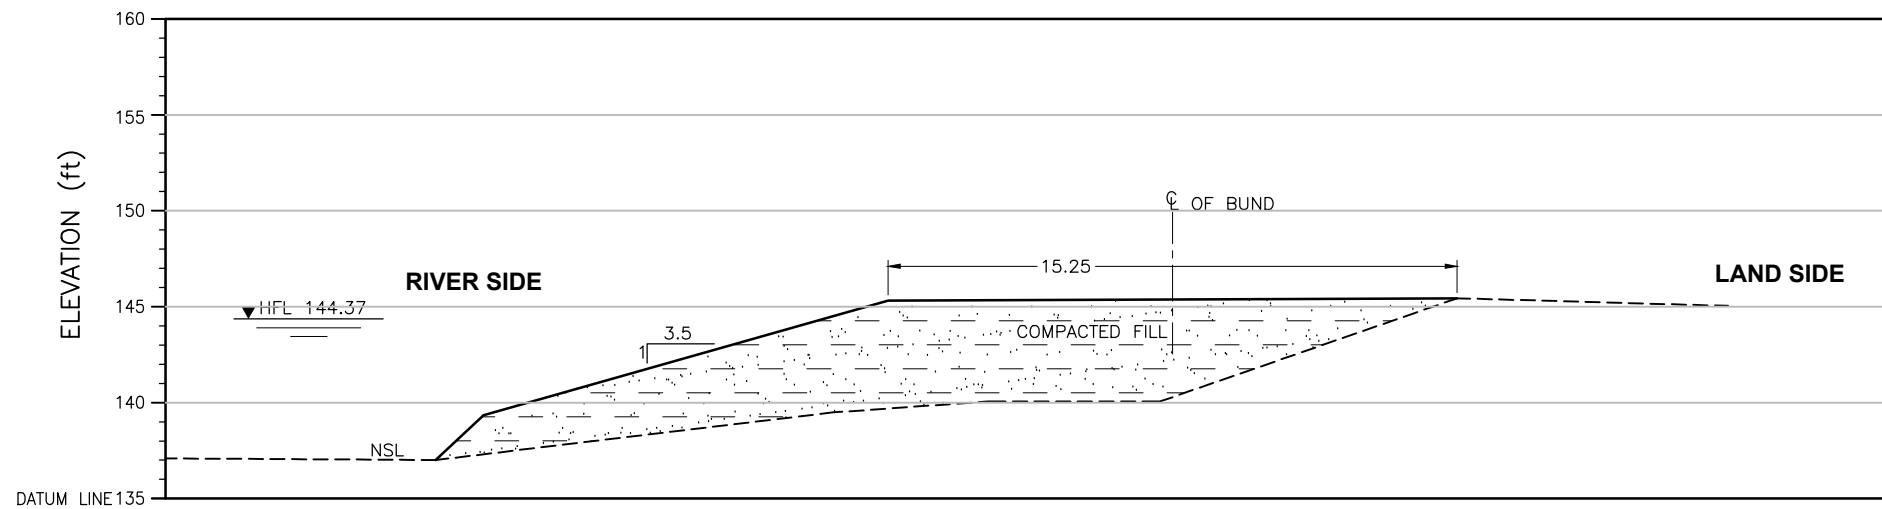

ELEVATION	(ft)	142.02	144.36	150.31	150.44
DISTANCE	(ft)	0.00	2.49	23.56	53.19


CROSS SECTION

Distance(ft)	X	Y
53.19	396940.27	2997459.36
23.56	396942.89	2997450.67
2.49	396945.49	2997444.75
0.00	396945.99	2997444.19


CRS: UTM42N

LEGEND:

STONE PICHING

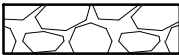

COMPACTED FILL

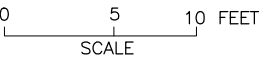

NOTE:
THE HFL HAS BEEN ESTIMATED BASED ON THE SINDH BUND MANUAL
AND IS YET TO BE VALIDATED BY HISTORIC OBSERVATION.

SHEET 4

CLIENT:  IRRIGATION DEPARTMENT GOVERNMENT OF SINDH		 SINDH RESILIENCE PROJECT SINDH IRRIGATION DEPARTMENT						DRAWN	AA	IRRIGATION DEPARTMENT LARKANA SEHWAN BUND LARKANA SEHWAN BUND 7/4			
									CHECKED				
									RECOMMENDED				
			REV.	DATE	DESCRIPTION	BY	CKD.	APPR.	APPROVED		DATE	DWG. NO.	REV.
								MARCH, 2023	SRP/Larkana Sehwan Bund /CS/04	0			