


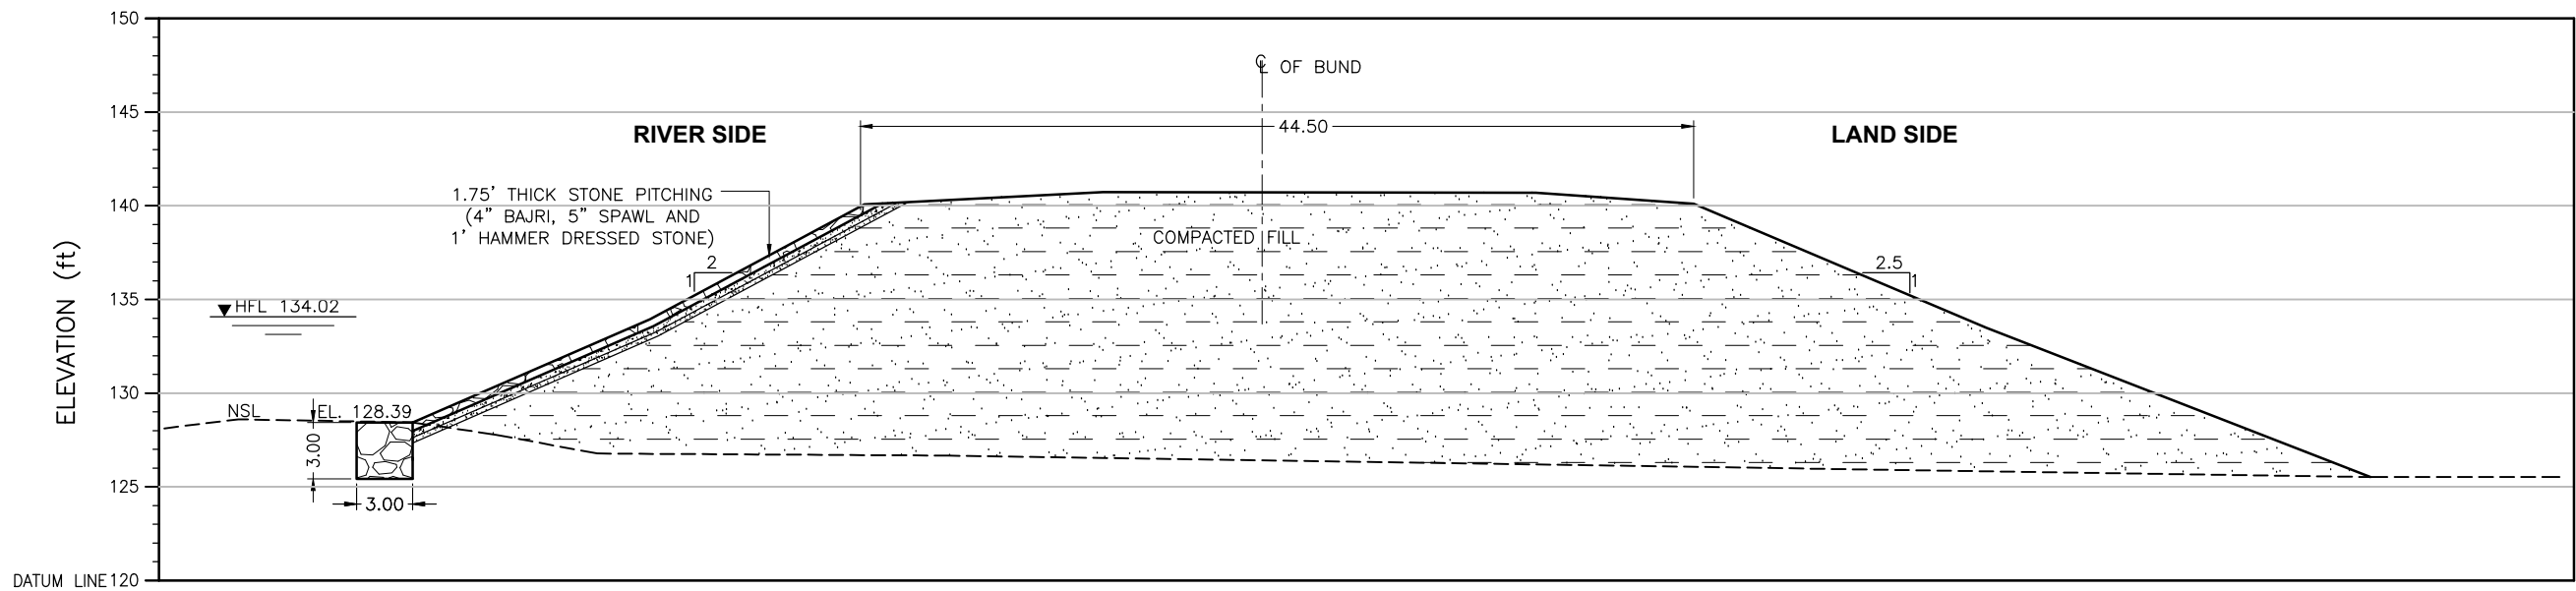

ELEVATION	(ft)	128.39	133.89	140.01	140.66	140.63	140.04	133.43	125.48
DISTANCE	(ft)	0.00	12.65	24.07	36.80	59.89	68.29	83.91	104.38

CROSS SECTION

LEGEND:

STONE PICTING




COMPACTED FILL



Distance(ft)	X	Y
104.38	378888.53	2937092.07
83.91	378892.87	2937096.67
68.29	378895.72	2937100.50
59.89	378897.50	2937102.41
36.80	378901.88	2937108.06
24.07	378902.36	2937112.26
12.65	378904.11	2937115.31
0.00	378906.65	2937118.21

CRS: UTM42N

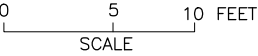

NOTE:
THE HFL HAS BEEN ESTIMATED BASED ON THE SINDH BUND MANUAL
AND IS YET TO BE VALIDATED BY HISTORIC OBSERVATION.

SHEET 22

CLIENT:



SINDH RESILIENCE PROJECT
SINDH IRRIGATION DEPARTMENT

							DRAWN	AA
							CHECKED	
							RECOMMENDED	
REV.	DATE	DESCRIPTION	BY	CKD.	APPR.	APPROVED		

IRRIGATION DEPARTMENT LARKANA SEHWAN BUND Larkana Sehwan Bund 52/3			DATE MARCH, 2023	DWG. NO. SRP/Larkana Sehwan Bund /CS/22	REV. 0
--	--	--	---------------------	--	-----------