


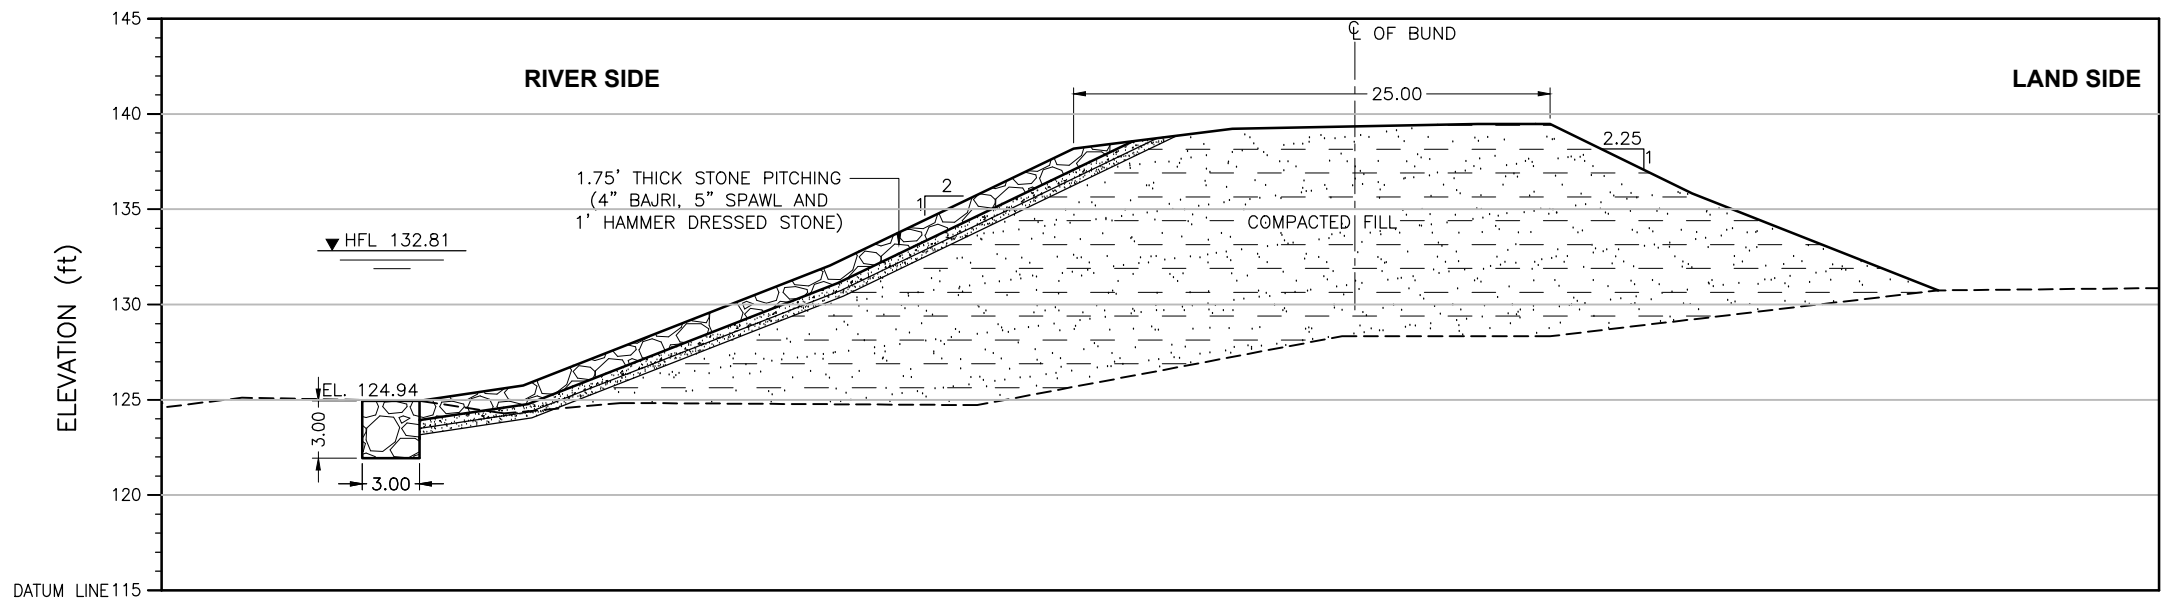

ELEVATION	(ft)	124.94	125.75	132.03	138.17	139.20	139.45	139.45	135.82	130.73
DISTANCE	(ft)	0.00	5.43	21.53	34.30	42.62	55.50	59.29	66.74	79.64

CROSS SECTION

LEGEND:

STONE PITCHING




COMPACTED FILL



Distance(ft)	X	Y
79.64	383253.77	2934257.12
66.74	383255.48	2934260.69
59.29	383256.73	2934262.59
55.50	383257.37	2934263.55
42.62	383259.69	2934266.72
34.30	383261.24	2934268.74
21.53	383263.32	2934272.04
5.43	383265.81	2934276.26
0.00	383266.68	2934277.67

CRS: UTM42N

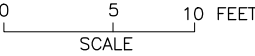

NOTE:
THE HFL HAS BEEN ESTIMATED BASED ON THE SINDH BUND MANUAL
AND IS YET TO BE VALIDATED BY HISTORIC OBSERVATION.

SHEET 23

CLIENT:  IRRIGATION DEPARTMENT GOVERNMENT OF SINDH		 SINDH RESILIENCE PROJECT SINDH IRRIGATION DEPARTMENT							DRAWN	AA	IRRIGATION DEPARTMENT LARKANA SEHWAN BUND Larkana Sehwan Bund 55/5			
										CHECKED				
										RECOMMENDED				
			REV.	DATE	DESCRIPTION	BY	CKD.	APPR.	APPROVED		DATE	DWG. NO.	REV.	
								MARCH, 2023	SRP/Larkana Sehwan Bund /CS/23	0				