


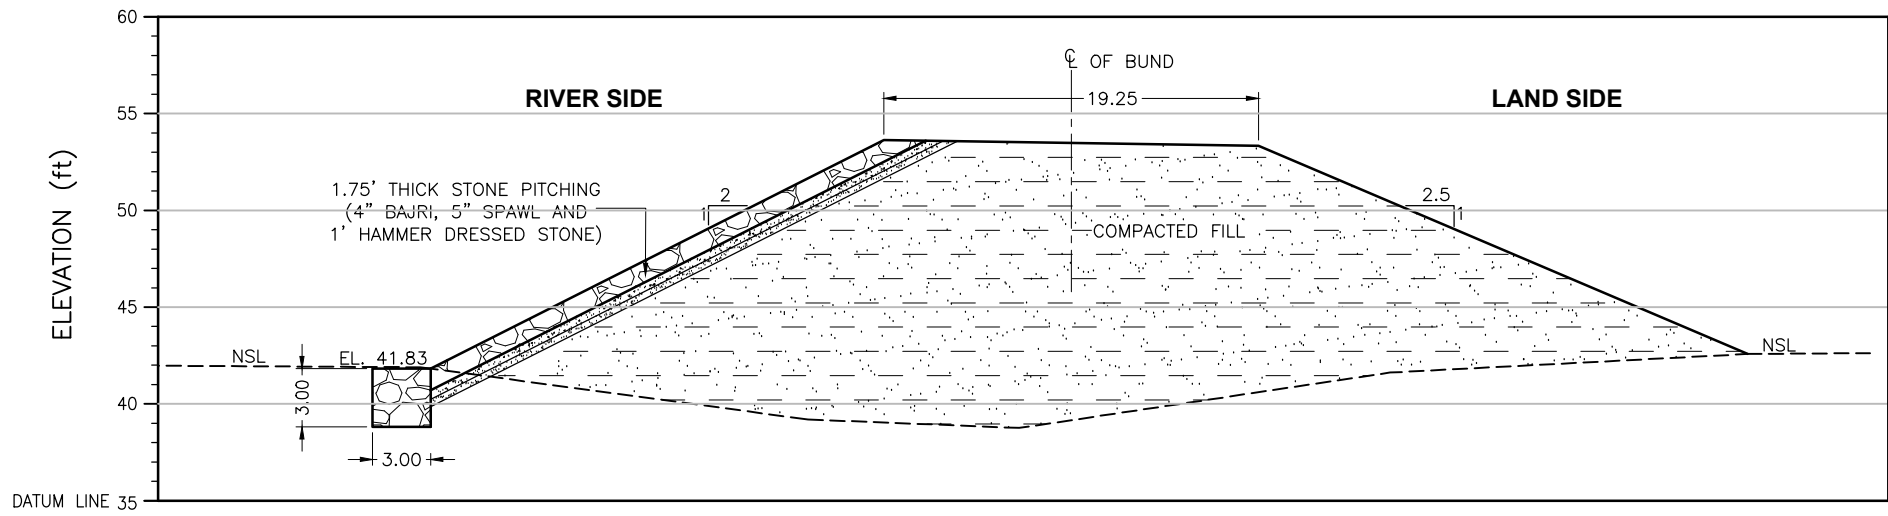

R.L	(ft)	41.83	53.61	53.32	42.59
DISTANCE	(ft)	0.00	23.40	42.74	67.98

CROSS SECTION

Distance(ft)	X	Y
0.00	417758.937	2752507.42
23.40	417753.499	2752512.04
42.74	417748.699	2752515.48
67.98	417741.973	2752519.32

CRS: UTM42N

LEGEND:

STONE PICHTING



COMPACTED FILL



SHEET 6

CLIENT:



IRRIGATION DEPARTMENT
GOVERNMENT OF SINDH



SINDH RESILIENCE PROJECT
SINDH IRRIGATION DEPARTMENT

							DRAWN	AA
							CHECKED	
							RECOMMENDED	
REV.	DATE	DESCRIPTION	BY	CKD.	APPR.	APPROVED		

IRRIGATION DEPARTMENT
MS BUND 0 TO 26
X2 M/S Bund 15/1 Miles

DATE	DWG. NO.	REV. 0
------	----------	-----------