


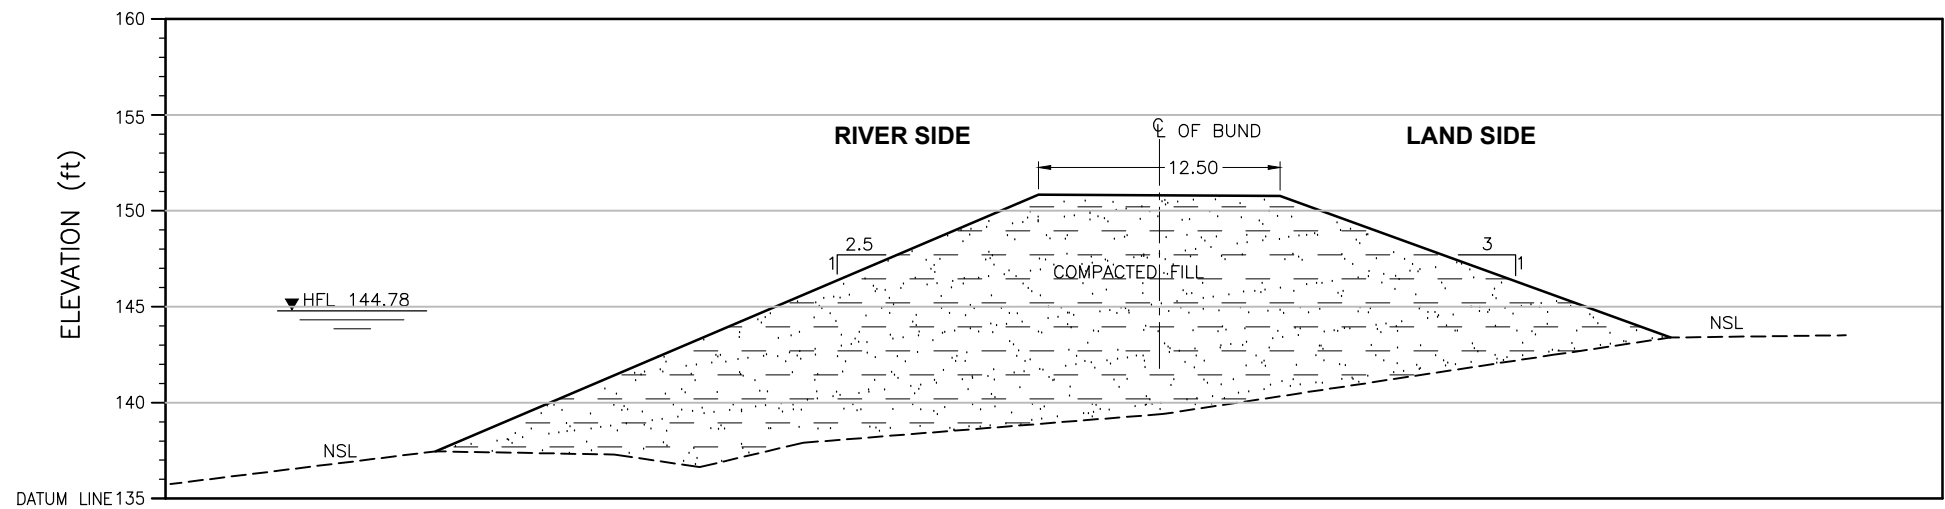

ELEVATION	(ft)	137.46	150.81	150.76	143.38
DISTANCE	(ft)	0.00	31.39	43.97	64.29


CROSS SECTION

Distance(ft)	X	Y
64.29	392597.24	2989149.85
43.97	392602.82	2989146.68
31.39	392606.63	2989146.14
0.00	392615.98	2989144.12


CRS: UTM42N

LEGEND:

STONE PICTING

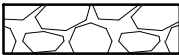

COMPACTED FILL

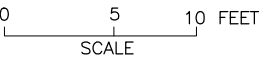

NOTE:
THE HFL HAS BEEN ESTIMATED BASED ON THE SINDH BUND MANUAL
AND IS YET TO BE VALIDATED BY HISTORIC OBSERVATION.

SHEET 7

CLIENT:  IRRIGATION DEPARTMENT GOVERNMENT OF SINDH		 SINDH RESILIENCE PROJECT SINDH IRRIGATION DEPARTMENT						DRAWN	AA	IRRIGATION DEPARTMENT LARKANA SEHWAN BUND LARKANA SEHWAN BUND 15/0			
									CHECKED				
									RECOMMENDED				
			REV.	DATE	DESCRIPTION	BY	CKD.	APPR.	APPROVED		DATE	DWG. NO.	REV.
								MARCH, 2023	SRP/Larkana Sehwan Bund /CS/07	0			