


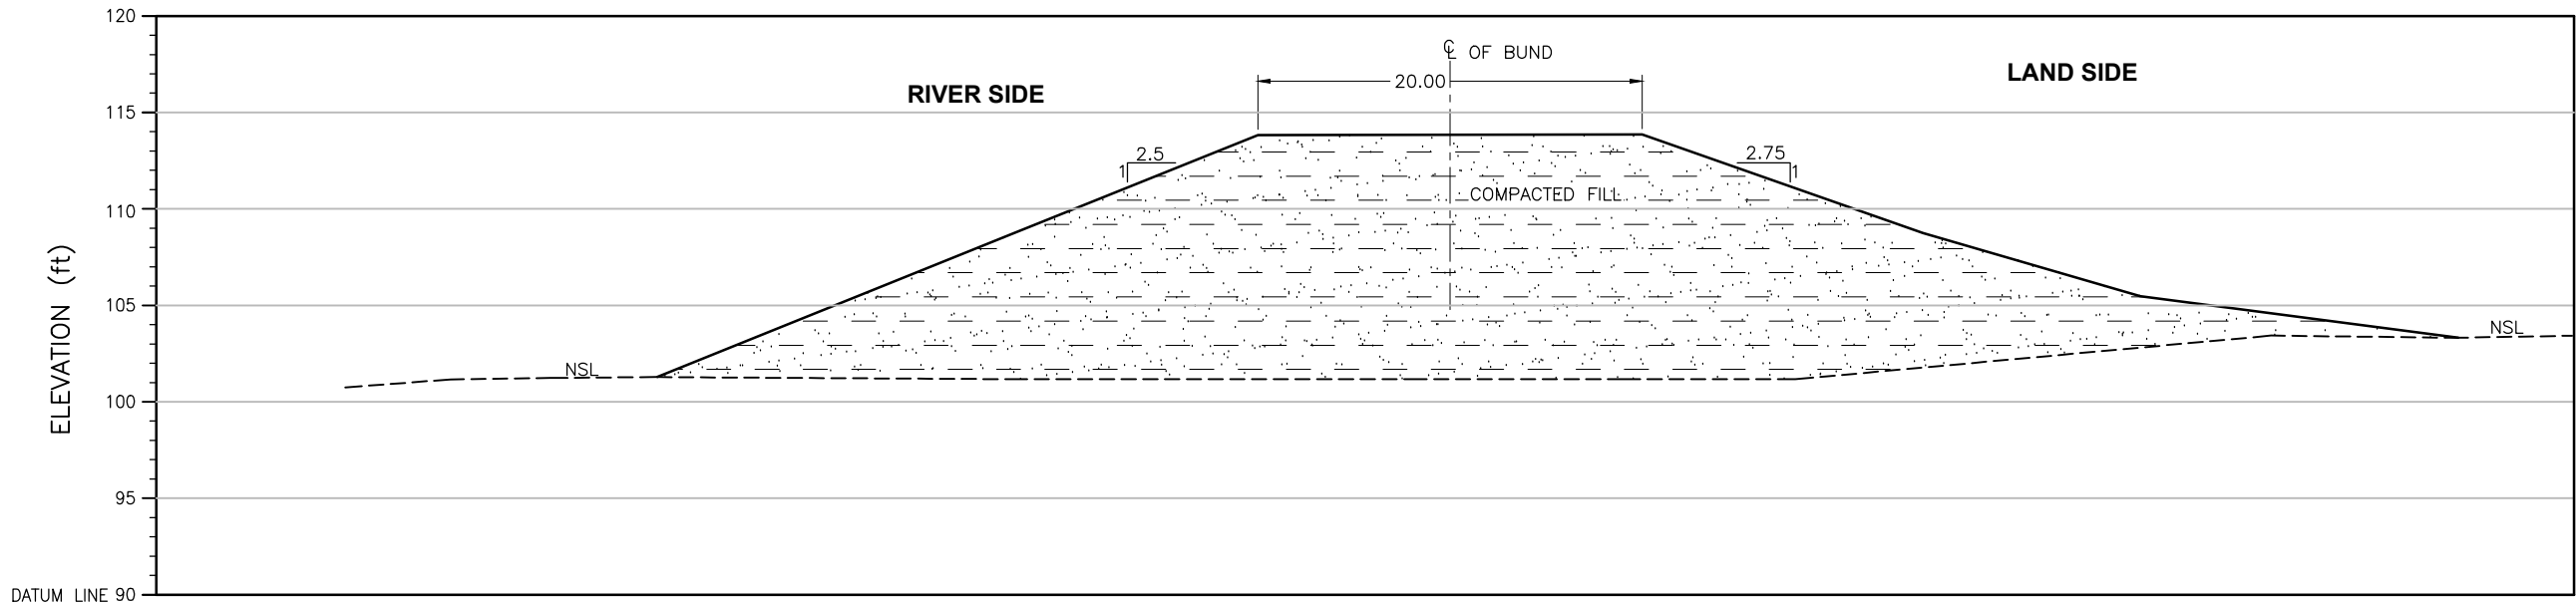

ELEVATION	(ft)	101.29	108.68	113.81	113.85	108.74	105.47	103.32
DISTANCE	(ft)	0.00	18.29	31.09	50.98	65.50	76.76	93.22

CROSS SECTION

LEGEND:

STONE PICHING




COMPACTED FILL



Distance(ft)	X	Y
93.22	415715.285	2885600.15
76.76	415711.479	2885596.7
65.50	415709.266	2885594.05
50.98	415706.641	2885590.47
31.09	415704.43	2885584.6
18.29	415701.733	2885581.76
0.00	415698.367	2885577.32

CRS: UTM42N

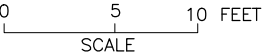

SHEET 1

CLIENT:  IRRIGATION DEPARTMENT GOVERNMENT OF SINDH		 SINDH RESILIENCE PROJECT SINDH IRRIGATION DEPARTMENT						DRAWN	AA	IRRIGATION DEPARTMENT S.M. BUND MILE 104-6 TO 123-0 FIRST DEFENCE LINE SM Bund 6/6		
								CHECKED				
								RECOMMENDED				
			REV.	DATE	DESCRIPTION	BY	CKD.	APPR.	APPROVED	DATE	DWG. NO.	REV. 0