


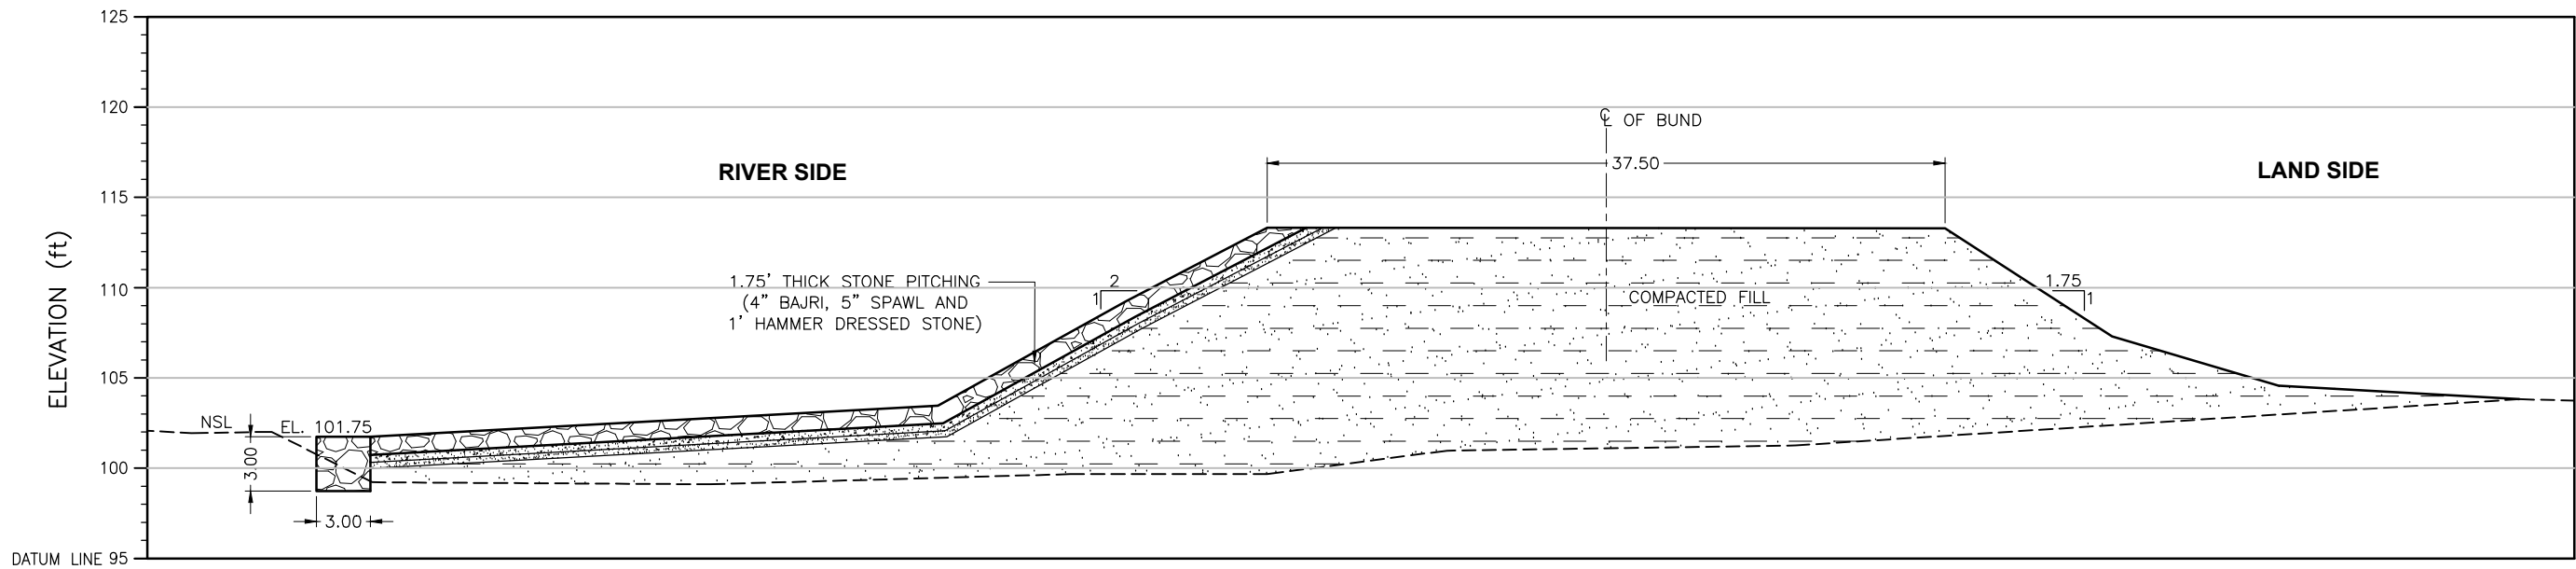

ELEVATION (ft)	101.75	103.47	109.27	113.30	113.27	107.30	104.57	103.82
DISTANCE (ft)	0.00	31.43	41.89	49.67	87.22	96.46	105.69	119.01

CROSS SECTION

Distance (ft)	X	Y
119.01	413830.84	2890727.66
105.69	413827.16	2890725.94
96.46	413824.52	2890724.95
87.22	413821.01	2890725.68
49.67	413811.08	2890719.98
41.89	413808.91	2890719.01
31.43	413806.51	2890716.66
0.00	413797.74	2890712.83

CRS: UTM42N

LEGEND:

STONE PICHING



COMPACTED FILL



SHEET 1

CLIENT:  IRRIGATION DEPARTMENT GOVERNMENT OF SINDH		 SINDH RESILIENCE PROJECT SINDH IRRIGATION DEPARTMENT						DRAWN	AA	IRRIGATION DEPARTMENT NEW MUD LOOP BUND MILE 0-0 TO 2-1 SM BUND 0/7		
								CHECKED				
								RECOMMENDED				
			REV.	DATE	DESCRIPTION	BY	CKD.	APPR.	APPROVED	DATE	DWG. NO.	REV. 0