


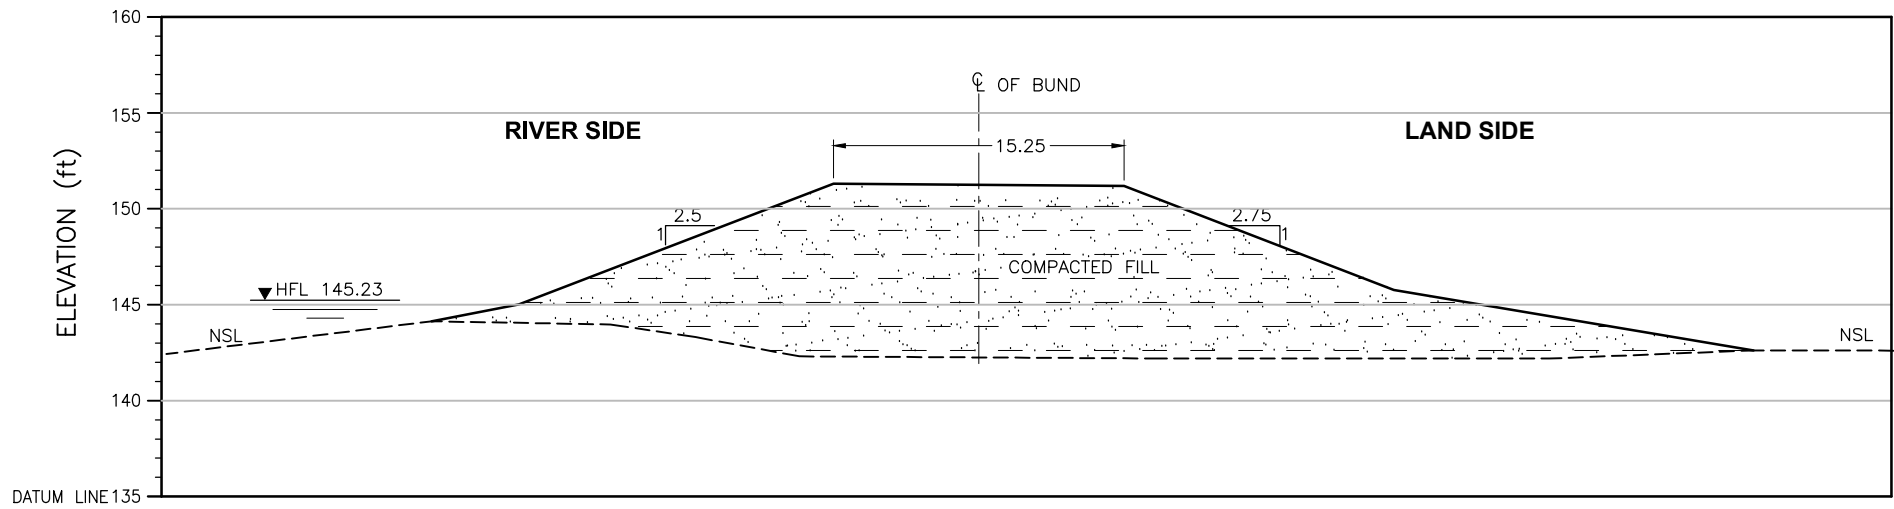

ELEVATION	(ft)	144.13	145.01	151.30	151.17	145.76	142.61
DISTANCE	(ft)	0.00	4.54	20.92	36.05	50.09	68.83


CROSS SECTION

Distance(ft)	X	Y
68.83	399432.71	2999297.86
50.09	399432.80	2999292.14
36.05	399432.53	2999287.87
20.92	399432.53	2999283.26
4.54	399432.96	2999278.15
0.00	399432.42	2999276.88


CRS: UTM42N

LEGEND:

STONE PICHING

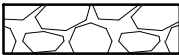

COMPACTED FILL

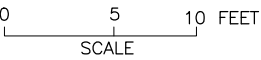

NOTE:
THE HFL HAS BEEN ESTIMATED BASED ON THE SINDH BUND MANUAL
AND IS YET TO BE VALIDATED BY HISTORIC OBSERVATION.

SHEET 3

CLIENT:  IRRIGATION DEPARTMENT GOVERNMENT OF SINDH		 SINDH RESILIENCE PROJECT SINDH IRRIGATION DEPARTMENT							DRAWN	AA	IRRIGATION DEPARTMENT LARKANA SEHWAN BUND LARKANA SEHWAN BUND 5/3			
										CHECKED				
										RECOMMENDED				
			REV.	DATE	DESCRIPTION	BY	CKD.	APPR.	APPROVED		DATE	DWG. NO.	REV.	
								MARCH, 2023	SRP/Larkana Sehwan Bund /CS/03	0				