


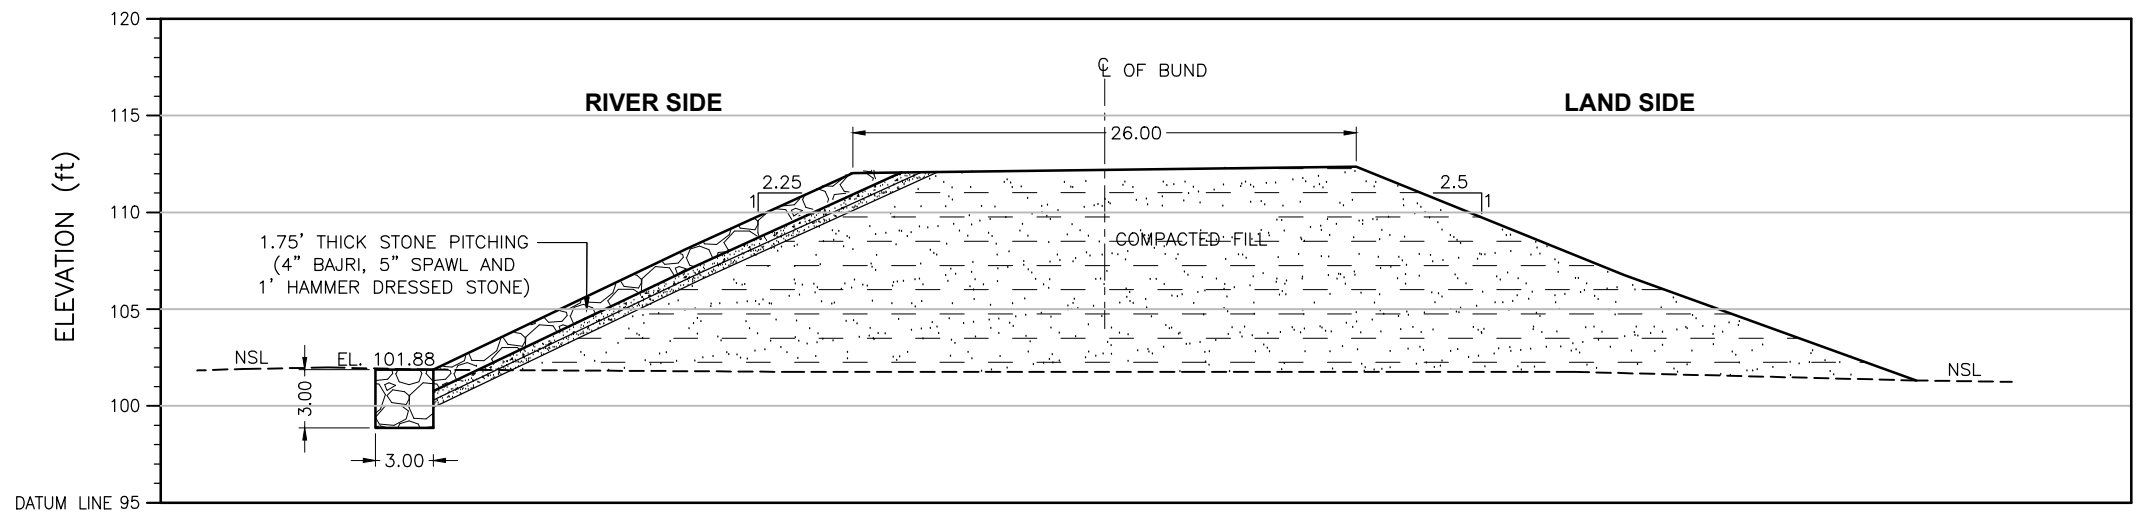

ELEVATION	(ft)	101.88	108.09	112.02	112.36	106.77	101.33
DISTANCE	(ft)	0.00	13.02	21.66	47.64	61.45	76.55


CROSS SECTION

Distance(ft)	X	Y
76.55	422936.293	2866756.55
61.45	422939.457	2866759.95
47.64	422942.569	2866762.8
21.66	422948.873	2866767.59
13.02	422951.002	2866769.15
0.00	422954.12	2866771.6

CRS: UTM42N

LEGEND:

STONE PICHING	
COMPACTED FILL	

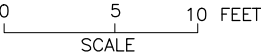

SHEET 5

CLIENT:  IRRIGATION DEPARTMENT GOVERNMENT OF SINDH		 SINDH RESILIENCE PROJECT SINDH IRRIGATION DEPARTMENT						DRAWN	AA	IRRIGATION DEPARTMENT SANN VEEH DARI BUND Sann Veeh Dari Bund 9/7		
								CHECKED				
								RECOMMENDED				
			REV.	DATE	DESCRIPTION	BY	CKD.	APPR.	APPROVED	DATE	DWG. NO.	REV. 0