


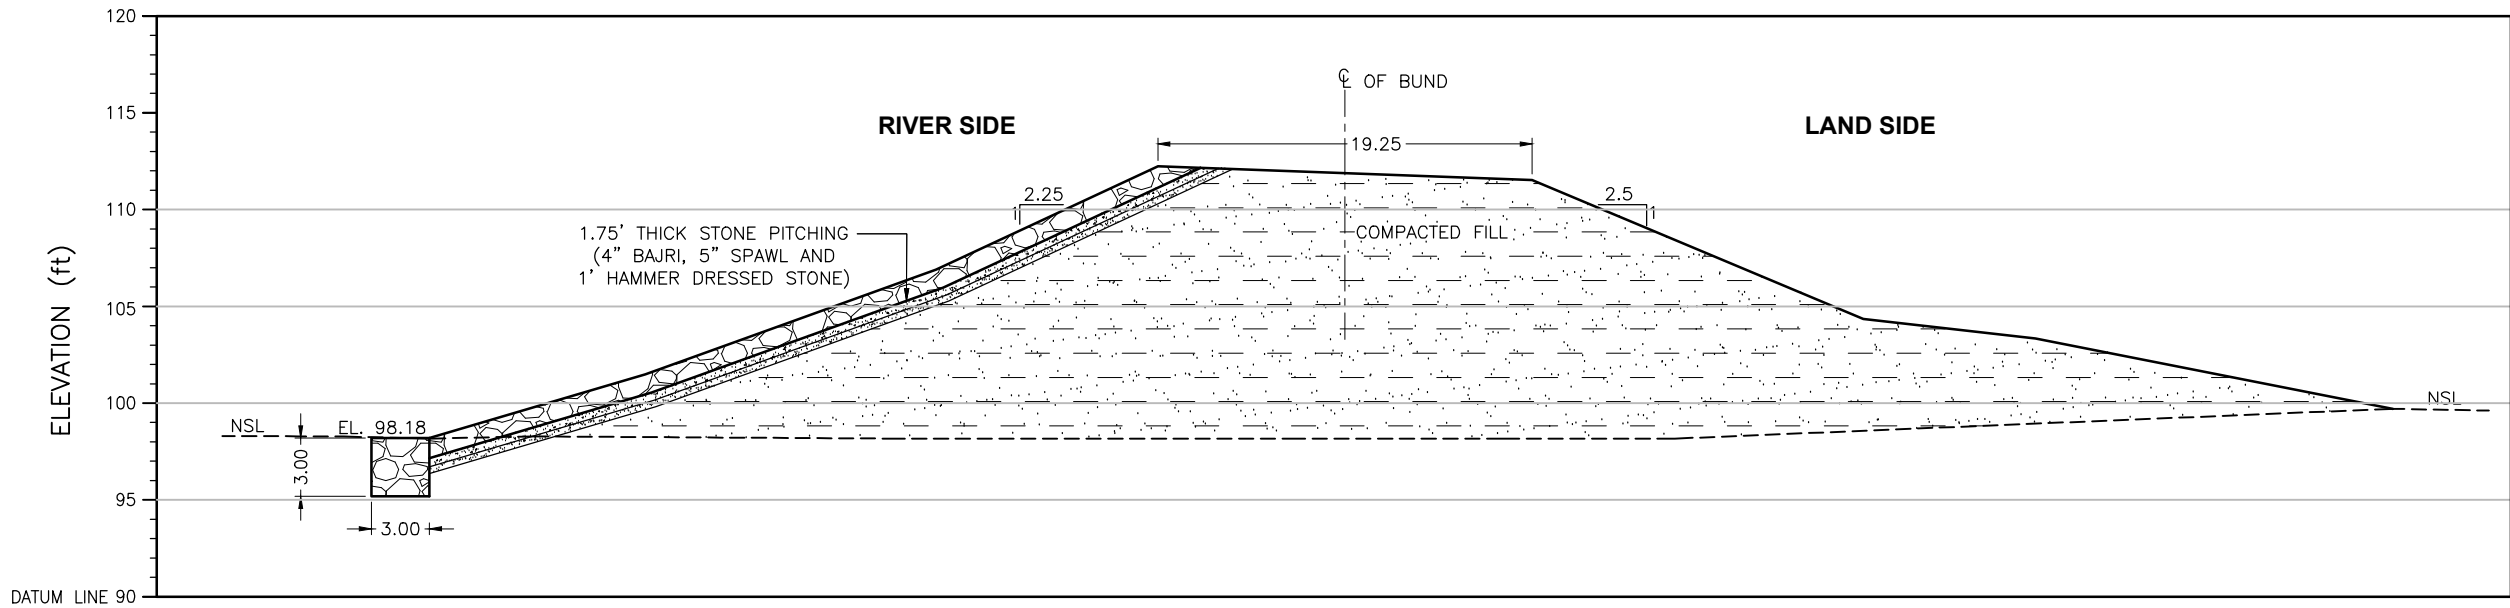

ELEVATION	(ft)	98.18	101.47	106.86	112.19	111.49	104.32	103.31	99.69
DISTANCE	(ft)	0.00	11.16	26.15	37.61	56.93	74.02	82.91	101.36


CROSS SECTION

Distance(ft)	X	Y
101.36	424490.841	2864215.66
82.91	424495.443	2864218.92
74.02	424497.7	2864220.43
56.93	424501.959	2864223.48
37.61	424507.417	2864225.8
26.15	424510.383	2864227.65
11.16	424514.56	2864229.63
0.00	424517.2	2864231.78

CRS: UTM42N

LEGEND:

STONE PICHING	
COMPACTED FILL	

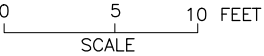

CLIENT:  IRRIGATION DEPARTMENT GOVERNMENT OF SINDH		 SINDH RESILIENCE PROJECT SINDH IRRIGATION DEPARTMENT						DRAWN	AA	IRRIGATION DEPARTMENT SANN VEEH DARI BUND Sann Veeh Dari Bund 11/6		
								CHECKED				
								RECOMMENDED				
			REV.	DATE	DESCRIPTION	BY	CKD.	APPR.	APPROVED	DATE	DWG. NO.	REV. 0