


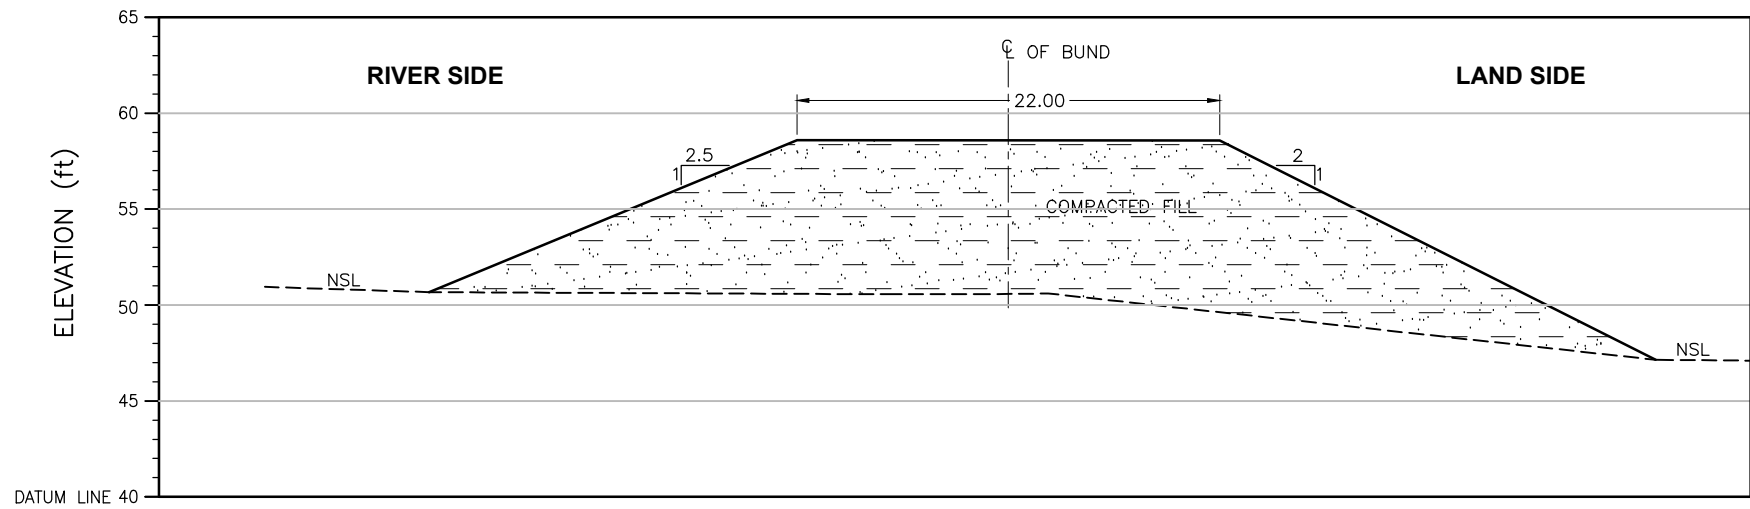

R.L	(ft)	50.67	58.58	58.57	47.15
DISTANCE	(ft)	0.00	19.15	41.16	63.86

CROSS SECTION

Distance(ft)	X	Y
63.86	427177.61	2770153.24
41.16	427174.529	2770159.53
19.15	427169.708	2770164.39
0.00	427167.008	2770169.57


CRS: UTM42N

LEGEND:

STONE PICHING



COMPACTED FILL

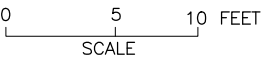

CLIENT:  IRRIGATION DEPARTMENT GOVERNMENT OF SINDH		 SINDH RESILIENCE PROJECT SINDH IRRIGATION DEPARTMENT						DRAWN	AA	IRRIGATION DEPARTMENT HAJIPUR BUND HP Bund Mile 15/2		
								CHECKED				
								RECOMMENDED				
			REV.	DATE	DESCRIPTION	BY	CKD.	APPR.	APPROVED	DATE	DWG. NO.	REV. 0