


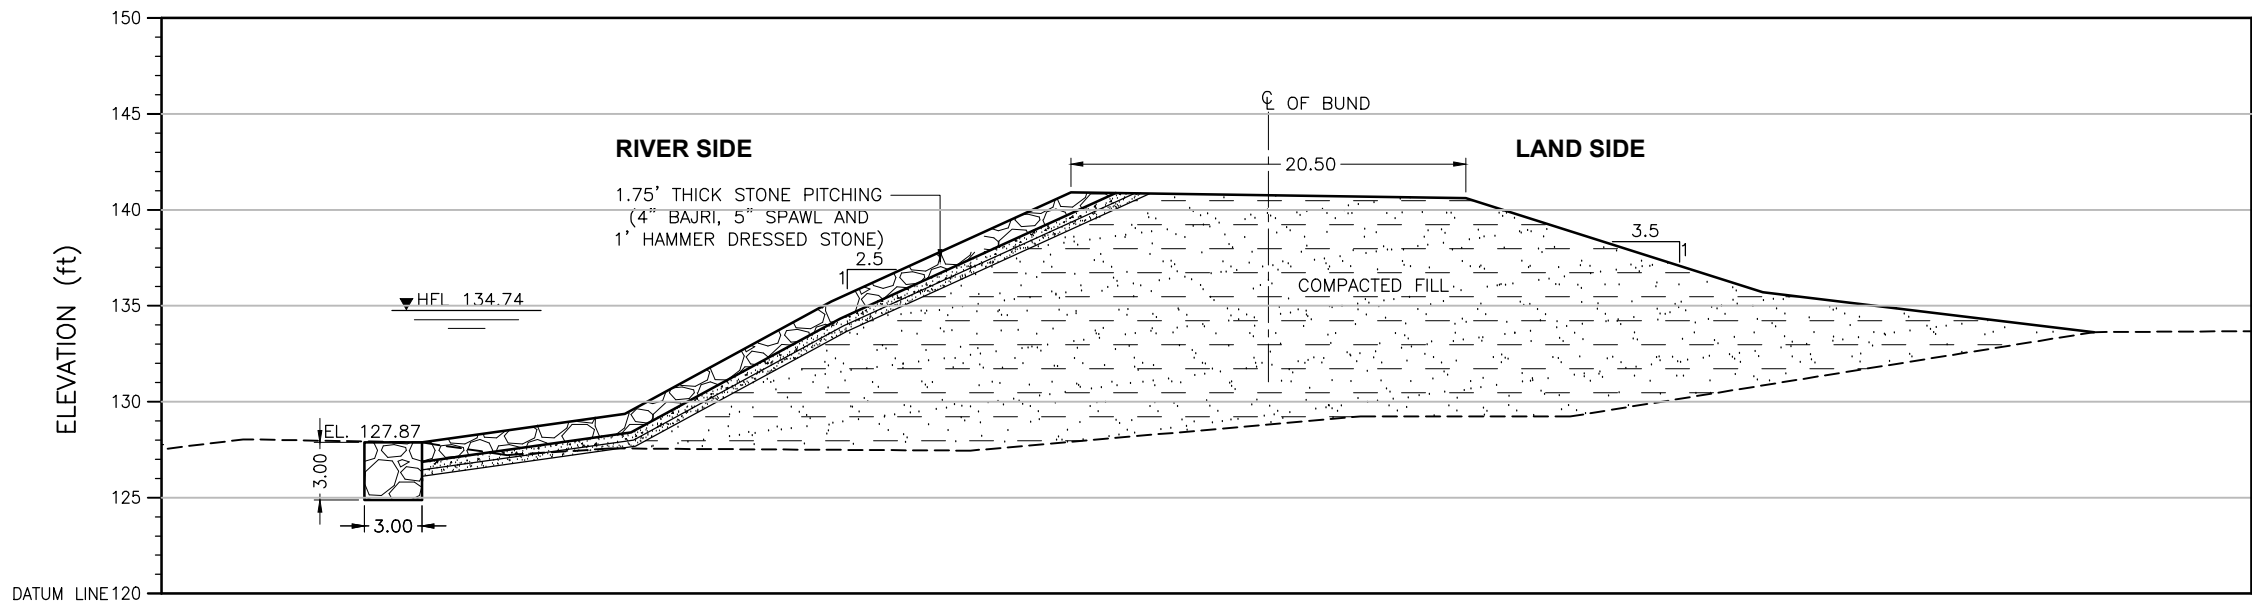

ELEVATION	(ft)	127.87	129.37	135.21	140.89	140.60	135.69	133.62
DISTANCE	(ft)	0.00	10.57	21.32	33.80	54.36	69.82	87.07


CROSS SECTION

Distance(ft)	X	Y
87.07	380867.24	2963392.32
69.82	380872.32	2963390.87
54.36	380876.73	2963389.22
33.80	380882.50	2963386.77
21.32	380886.15	2963385.64
10.57	380889.11	2963384.22
0.00	380892.09	2963383.00

CRS: UTM42N

LEGEND:

STONE PICTING	
COMPACTED FILL	

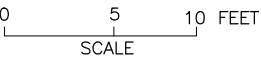

NOTE:
THE HFL HAS BEEN ESTIMATED BASED ON THE SINDH BUND MANUAL
AND IS YET TO BE VALIDATED BY HISTORIC OBSERVATION.

SHEET 14

CLIENT:  IRRIGATION DEPARTMENT GOVERNMENT OF SINDH		 SINDH RESILIENCE PROJECT SINDH IRRIGATION DEPARTMENT						DRAWN	AA	IRRIGATION DEPARTMENT LARKANA SEHWAN BUND LARKANA SEHWAN BUND 35/0			
									CHECKED				
									RECOMMENDED				
			REV.	DATE	DESCRIPTION	BY	CKD.	APPR.	APPROVED		DATE	DWG. NO.	REV.
								MARCH, 2023	SRP/Larkana Sehwan Bund /CS/14	0			