


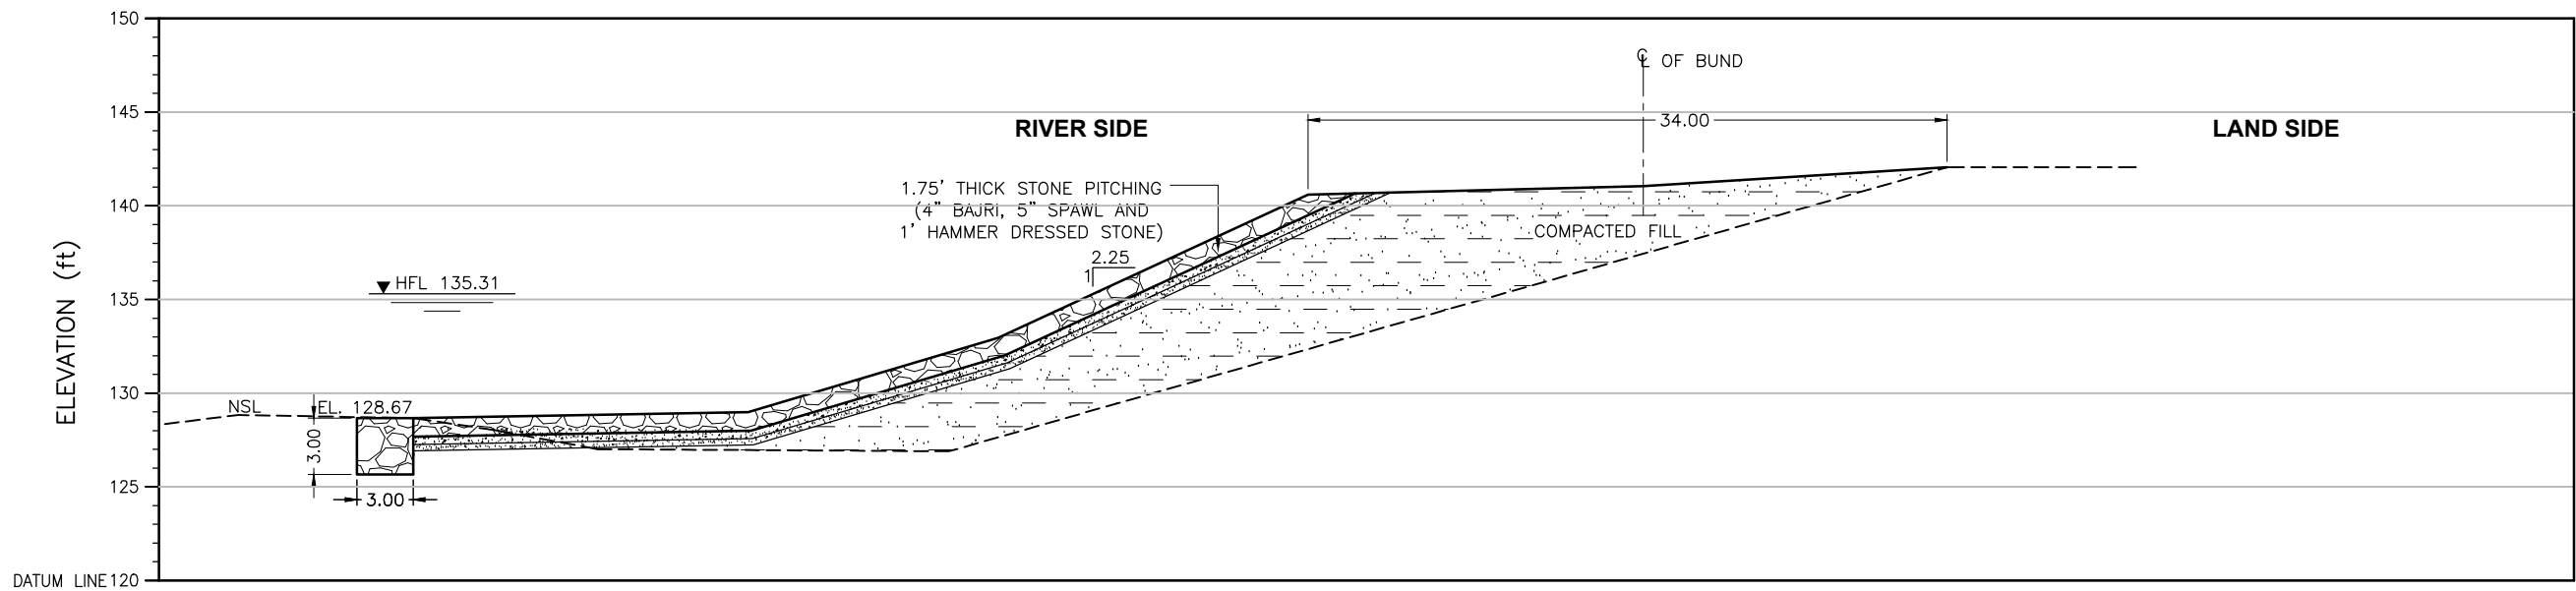

ELEVATION	(ft)	128.68	129.00	132.95	140.58	141.03	142.04
DISTANCE	(ft)	0.00	17.86	31.18	47.71	65.59	81.77

CROSS SECTION

Distance(ft)	X	Y
81.77	380371.23	2957479.71
65.59	380376.16	2957479.71
47.71	380381.64	2957479.35
31.18	380386.69	2957479.45
17.86	380390.77	2957479.61
0.00	380396.14	2957480.49


CRS: UTM42N

LEGEND:

STONE PICHTING



COMPACTED FILL

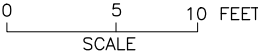

NOTE:
THE HFL HAS BEEN ESTIMATED BASED ON THE SINDH BUND MANUAL
AND IS YET TO BE VALIDATED BY HISTORIC OBSERVATION.

SHEET 16

CLIENT:  IRRIGATION DEPARTMENT GOVERNMENT OF SINDH		 SINDH RESILIENCE PROJECT SINDH IRRIGATION DEPARTMENT						DRAWN	AA	IRRIGATION DEPARTMENT LARKANA SEHWAN BUND LARKANA SEHWAN BUND 38/6		
								CHECKED				
								RECOMMENDED				
			REV.	DATE	DESCRIPTION	BY	CKD.	APPR.	APPROVED	DATE MARCH, 2023	DWG. NO. SRP/Larkana Sehwan Bund /CS/16	REV. 0