


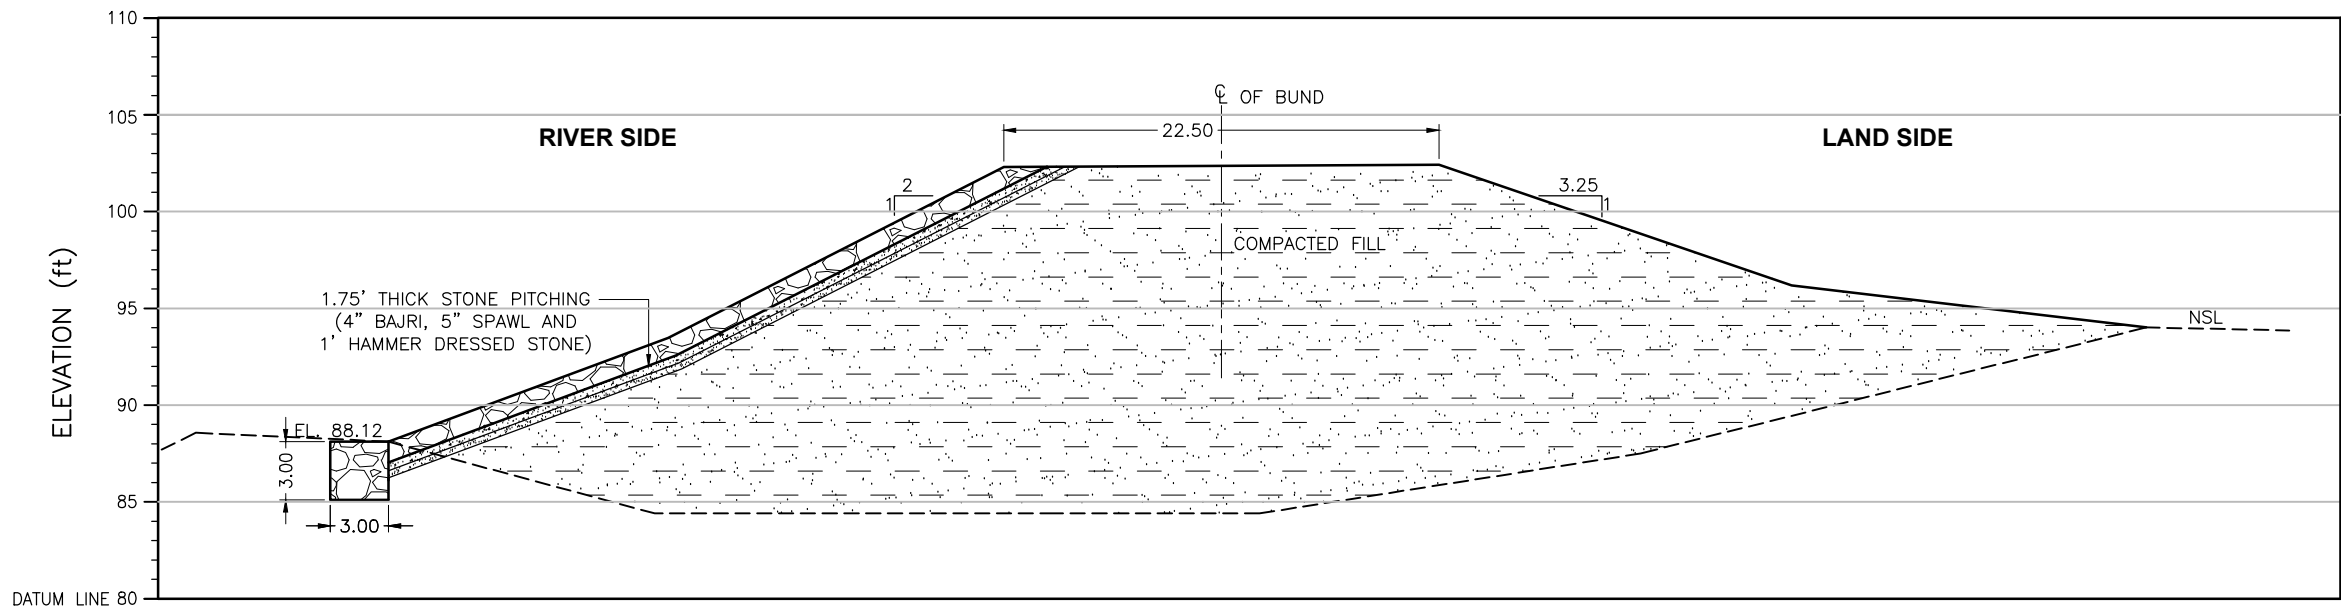

ELEVATION (ft)	88.12	93.47	102.28	102.40	96.17	94.00
DISTANCE (ft)	0.00	14.43	31.76	54.23	72.43	90.74

CROSS SECTION

Distance(ft)	X	Y
90.74	434590.23	2864288.39
72.43	434586.81	2864283.95
54.23	434583.53	2864279.45
31.76	434581.86	2864272.18
14.43	434579.04	2864267.26
0.00	434575.15	2864265.20

CRS: UTM42N

LEGEND:

STONE PICHING



COMPACTED FILL



CLIENT:



IRRIGATION DEPARTMENT
GOVERNMENT OF SINDH



SINDH RESILIENCE PROJECT
SINDH IRRIGATION DEPARTMENT

							DRAWN	AA
							CHECKED	
							RECOMMENDED	
REV.	DATE	DESCRIPTION	BY	CKD.	APPR.	APPROVED		

IRRIGATION DEPARTMENT
S.M. BUND MILE 123-0 TO 137-6 FIRST DEFENCE LINE
X5 SM BUND 11/0

DATE	DWG. NO.	REV. 0
------	----------	-----------