


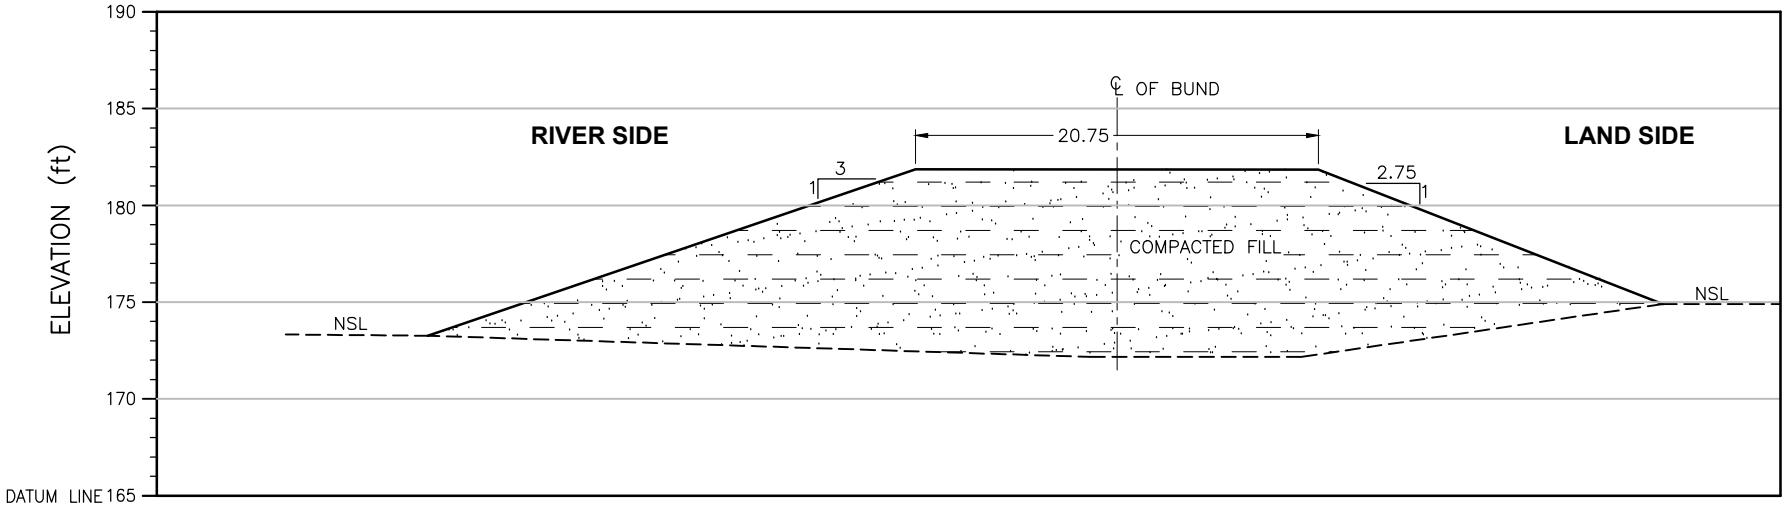

ELEVATION	(ft)	173.27	181.85	181.84	174.91
DISTANCE	(ft)	0.00	25.18	45.98	63.76

CROSS SECTION

LEGEND:

STONE PICHING




COMPACTED FILL



Distance(ft)	X	Y
63.76	441641.79	3038524.28
45.98	441639.82	3038529.49
25.18	441636.70	3038535.12
0.00	441631.49	3038540.76

CRS: UTM42N

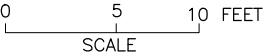

SHEET 1

CLIENT:



IRRIGATION DEPARTMENT
GOVERNMENT OF SINDH



SINDH RESILIENCE PROJECT
SINDH IRRIGATION DEPARTMENT

							DRAWN	AA
							CHECKED	
							RECOMMENDED	
REV.	DATE	DESCRIPTION	BY	CKD.	APPR.	APPROVED		

IRRIGATION DEPARTMENT
RAIIDERO BUND MILE 0-0 TO 8-7 FIRST DEFENCE LINE
Raiidero Bund 1/3

DATE	DWG. NO.	REV. 0
------	----------	-----------