


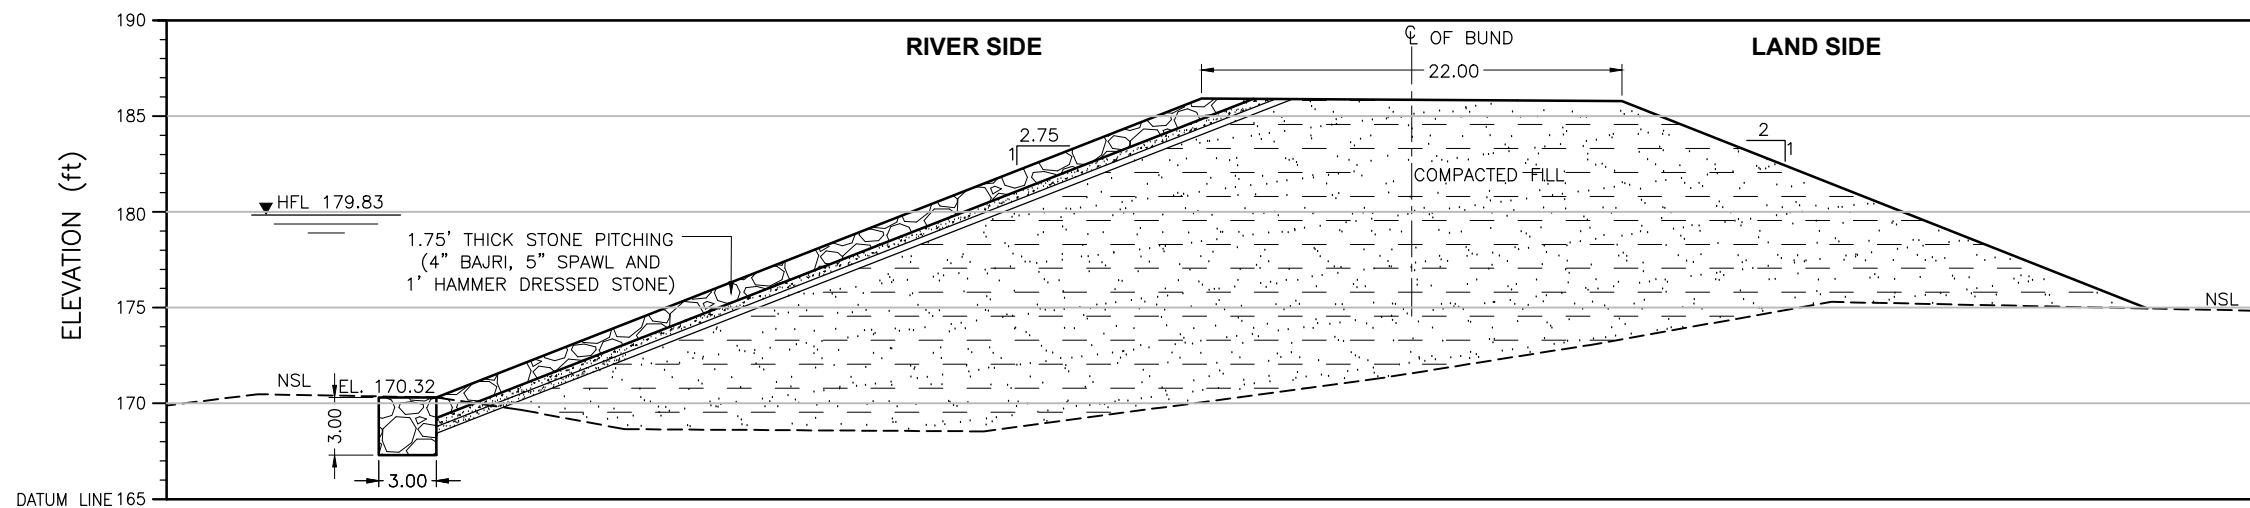


ELEVATION (ft)	170.32	185.90	185.77	174.96
DISTANCE (ft)	0.00	39.91	61.85	89.27


CROSS SECTION

Distance(ft)	X	Y
89.27	444241.65	3042537.93
61.85	444242.67	3042546.38
39.91	444241.28	3042552.97
0.00	444240.58	3042565.11

CRS: UTM42N

LEGEND:

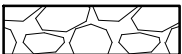STONE PICHING	
COMPACTED FILL	

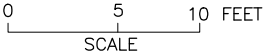

NOTE:
THE HFL HAS BEEN ESTIMATED BASED ON THE SINDH BUND MANUAL
AND IS YET TO BE VALIDATED BY HISTORIC OBSERVATION.

SHEET 2

CLIENT:  IRRIGATION DEPARTMENT GOVERNMENT OF SINDH		 SINDH RESILIENCE PROJECT SINDH IRRIGATION DEPARTMENT							DRAWN	AA	IRRIGATION DEPARTMENT BAHARO BUND MILE 31-1 TO 36-0 FIRST DEFENCE LINE Baharo Bund 2/4			
										CHECKED				
										RECOMMENDED				
			REV.	DATE	DESCRIPTION	BY	CKD.	APPR.	APPROVED		DATE	DWG. NO.	REV.	
														MARCH, 2023